




Notes
 All dimensions and details to be checked on site by builder prior to commencement of works.
 This plan must not be acted upon until it has been approved by the Local Authority.
 Client to conform to party wall act of 1996 if required.

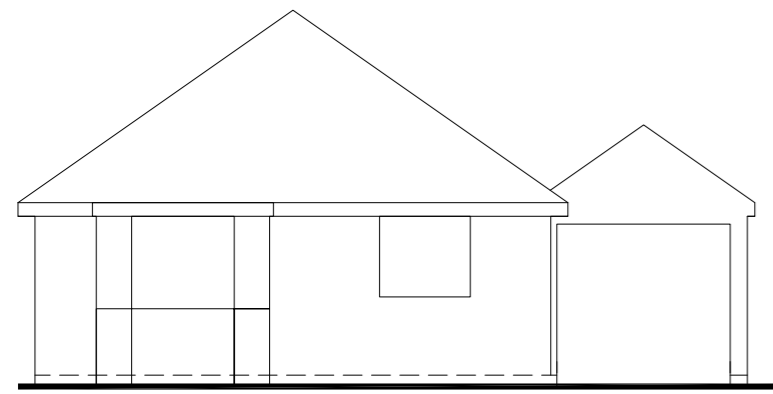


Front View
 Scale 1:100

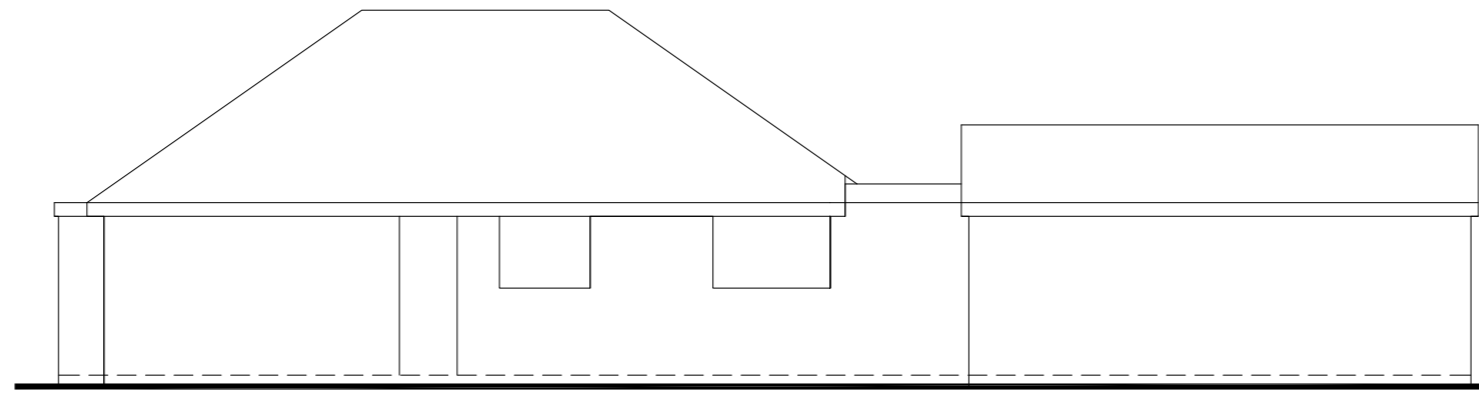


Side View
 Scale 1:100

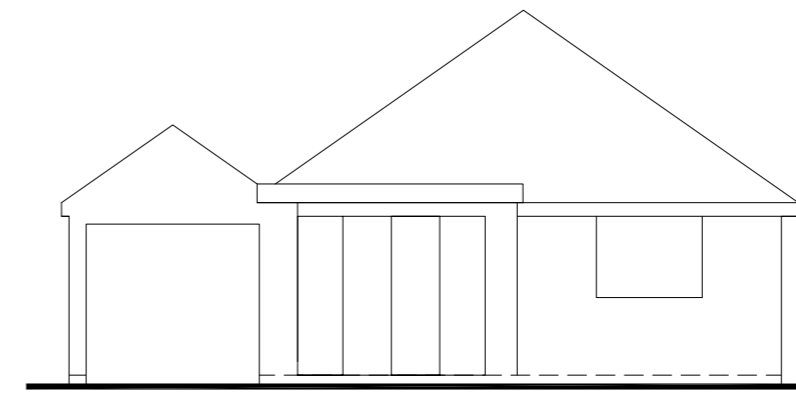


Rear View
 Scale 1:100

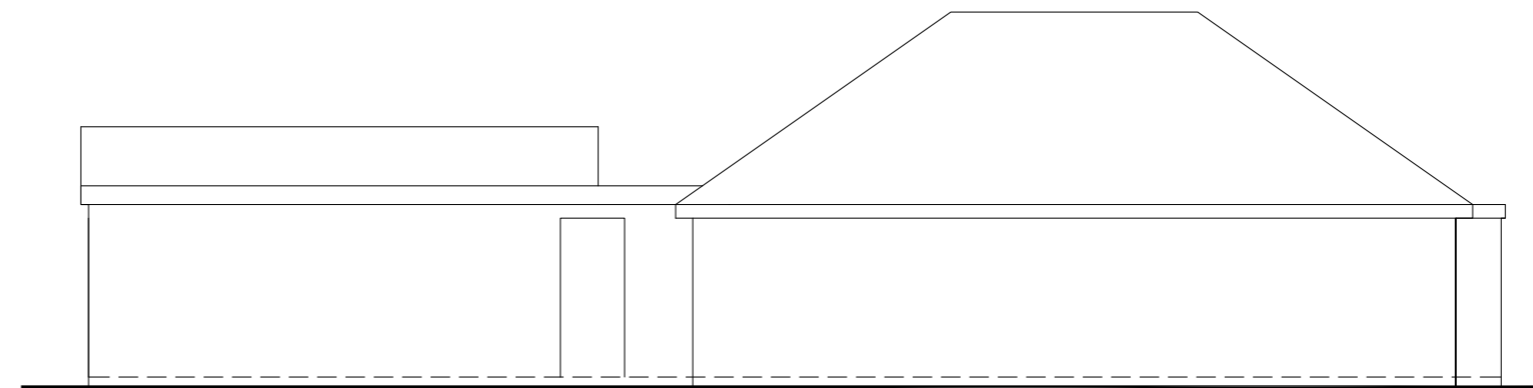


Side View
 Scale 1:100

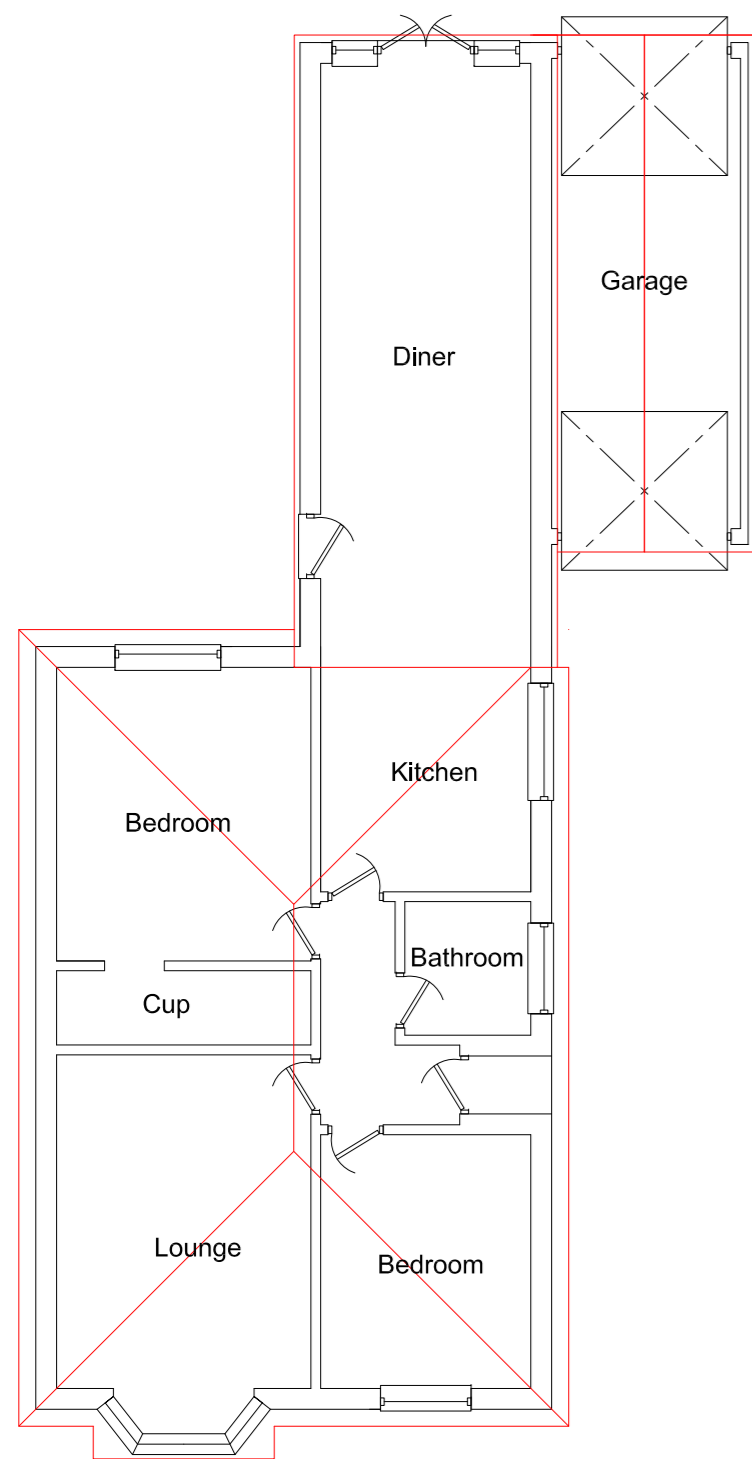

Ground Floor Plan
 Scale 1:100

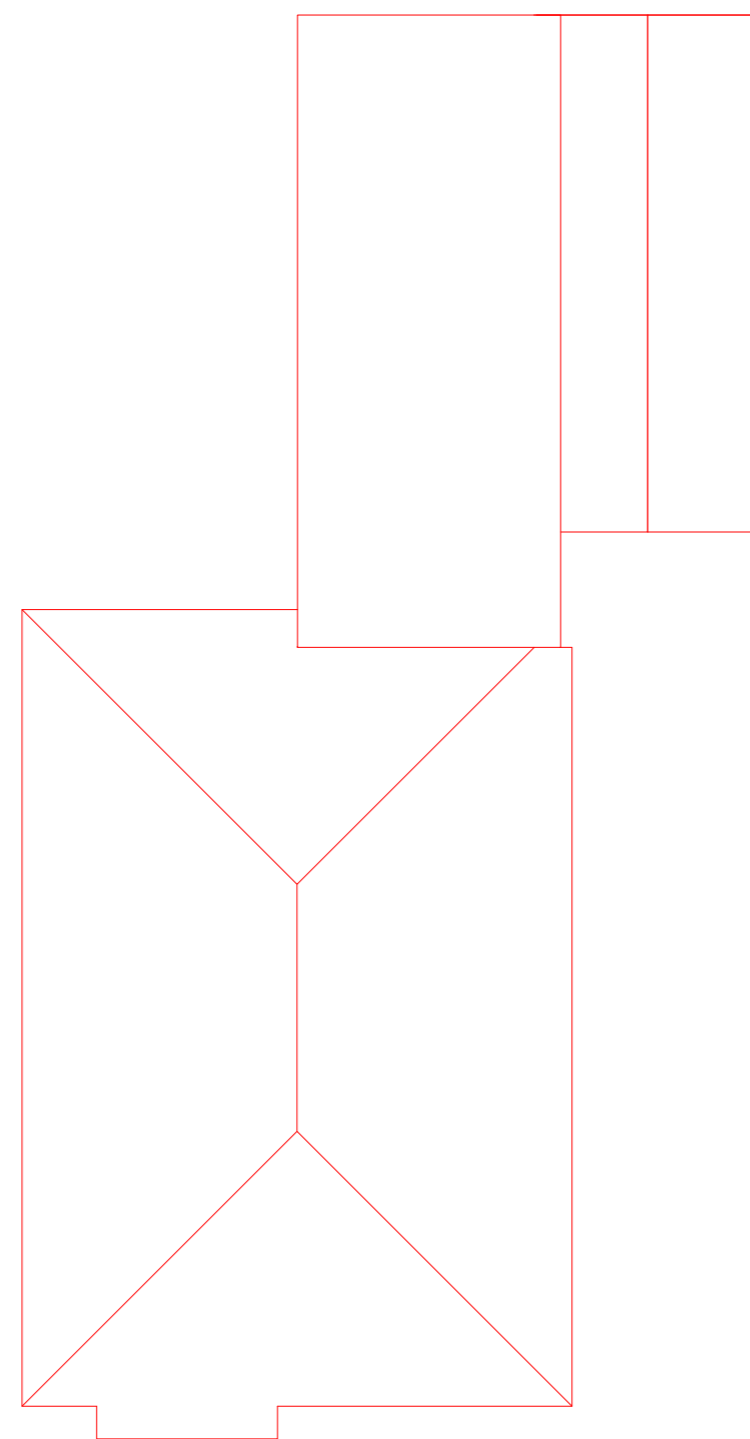

Roof Plan
 Scale 1:100

 

B		
A		
	Date	Revisions


Drawing Title.
 Existing

SITE ADDRESS 21 Waltons Avenue Holbury Southampton SO45 2LS	CLIENT ADDRESS
---	----------------

Scale.	as noted	PAPER SIZE A2
Date.	June 2022	Drawn by, <i>R.N.S.</i>



Sanders Design Services Ltd
 95 Cedar Road
 Hythe
 Southampton
 SO45 3PX
www.sandersdesignservices.co.uk
info@sandersdesignservices.co.uk
 023 8020 7195

Drawing No	os sht 1	Revision	x
------------	----------	----------	---


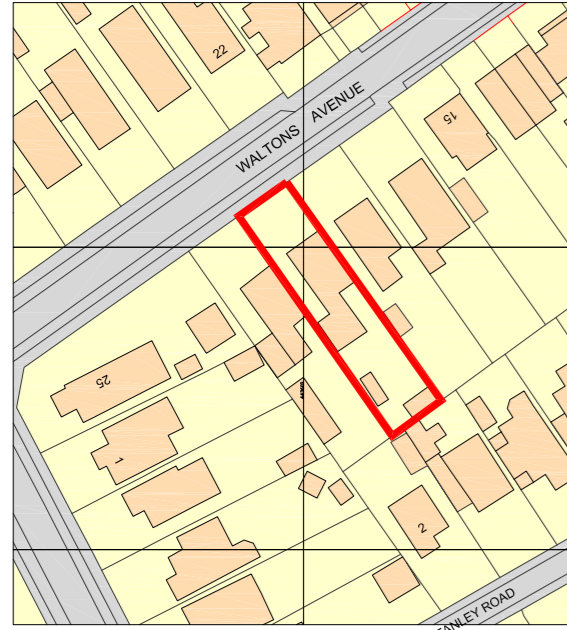


Ordnance Survey, (c) Crown Copyright 2022. All rights reserved. Licence number 100022432

Site Location Plan
Scale 1:1250

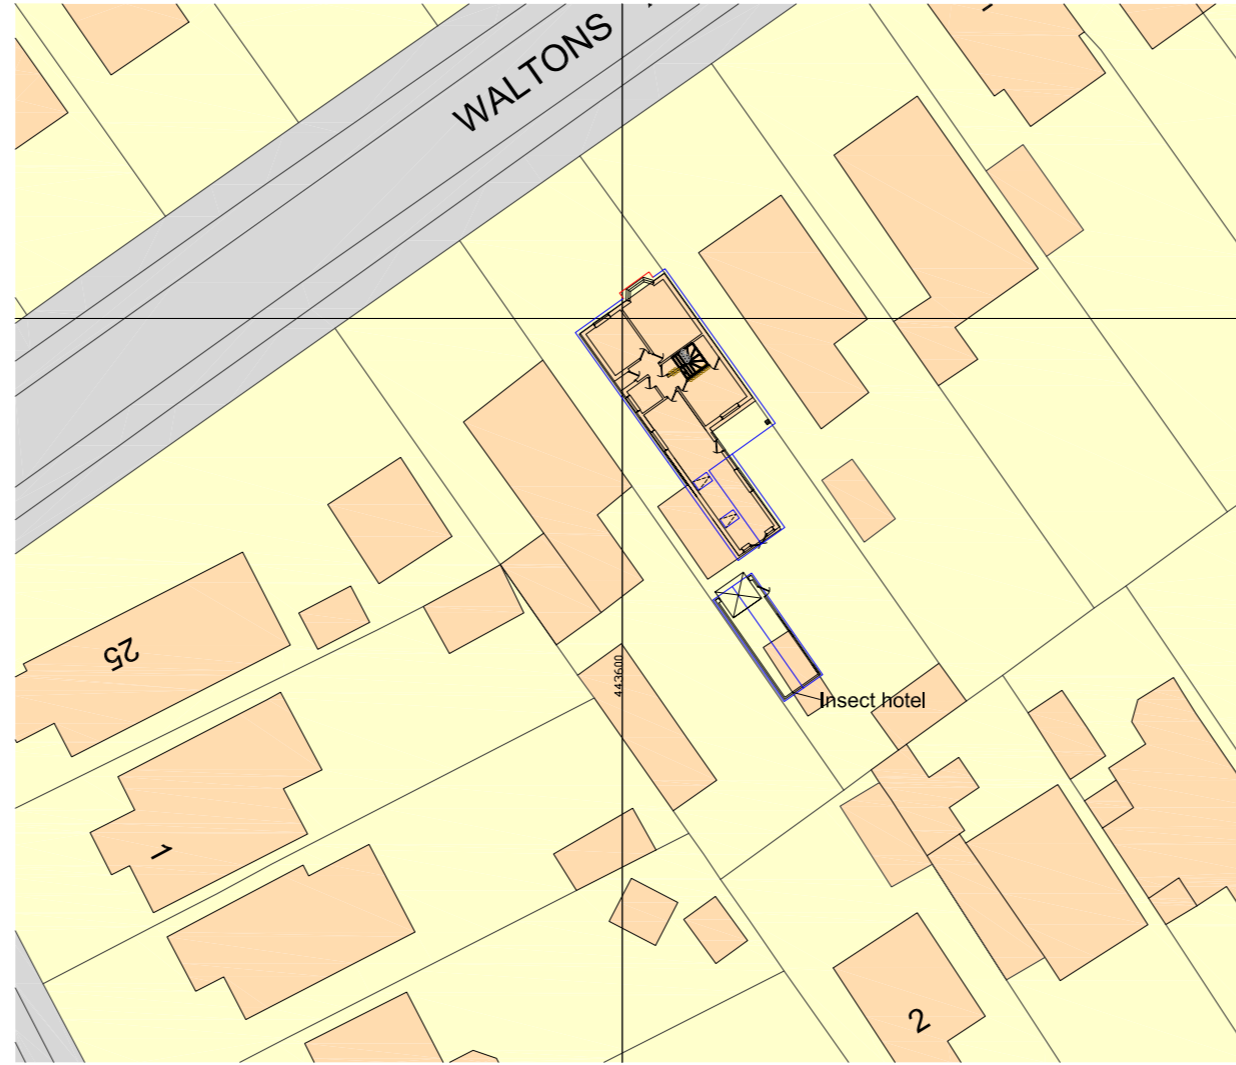 

Block Plan
Scale 1:500

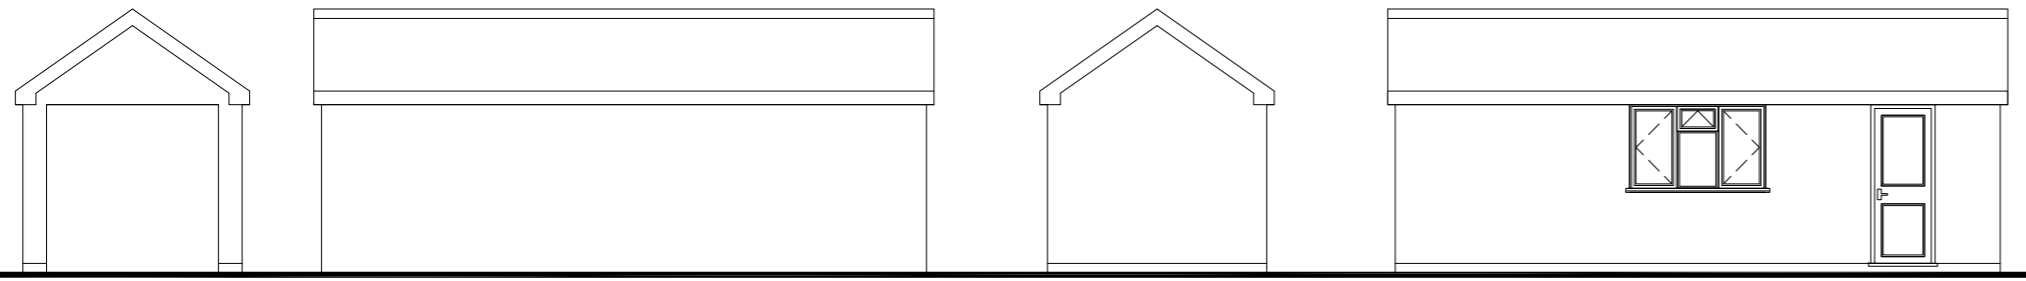 


Front View
Scale 1:100

Side View
Scale 1:100


Rear View
Scale 1:100

Side View
Scale 1:100

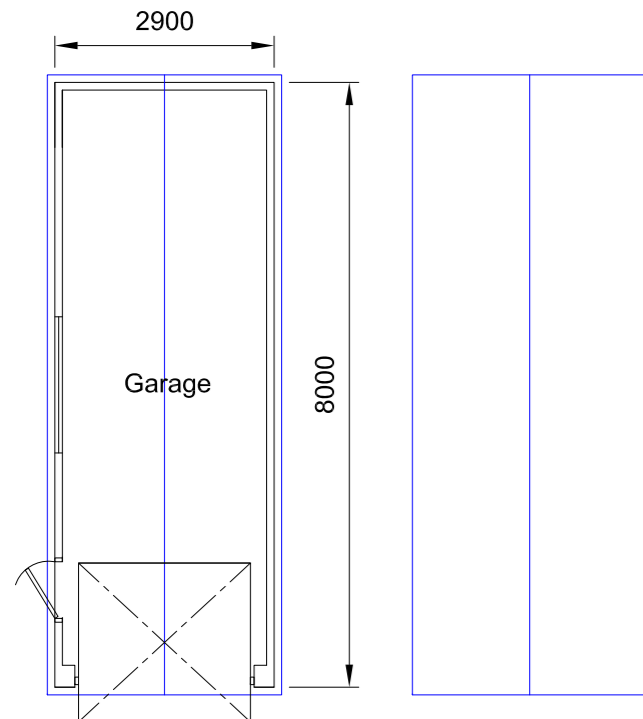

Ground Floor Plan
Scale 1:100

Roof Plan
Scale 1:100

 

Notes
All dimensions and details to be checked on site by builder prior to commencement of works.
This plan must not be acted upon until it has been approved by the Local Authority.
Client to conform to party wall act of 1996 if required.

B		
A		
	Date	Revisions

Drawing Title.

Maps & Garage

SITE ADDRESS 21 Waltons Avenue Holbury Southampton SO45 2LS	CLIENT ADDRESS
---	----------------


Scale.	as noted	PAPER SIZE A2
Date.	June 2022	Drawn by. R.N.S.

Sanders Design Services Ltd


95 Cedar Road
Hythe
Southampton
SO45 3PX

www.sandersdesignservices.co.uk
info@sandersdesignservices.co.uk


023 8020 7195

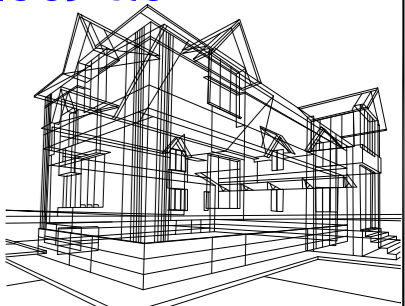


Drawing No	os sht 3	Revision	x
------------	----------	----------	---

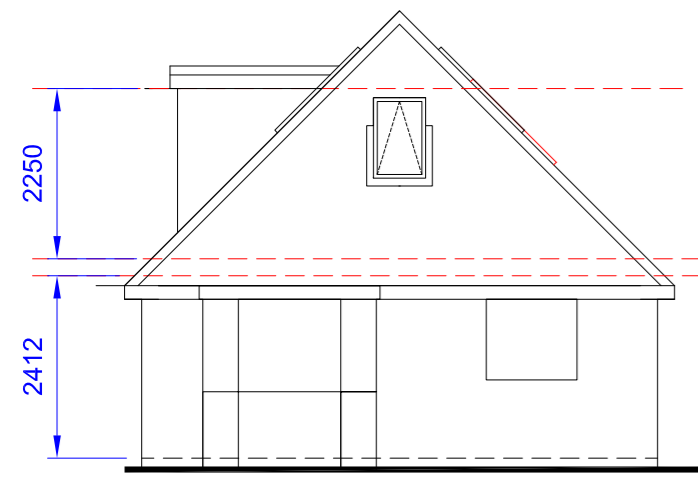


Front View
Scale 1:100

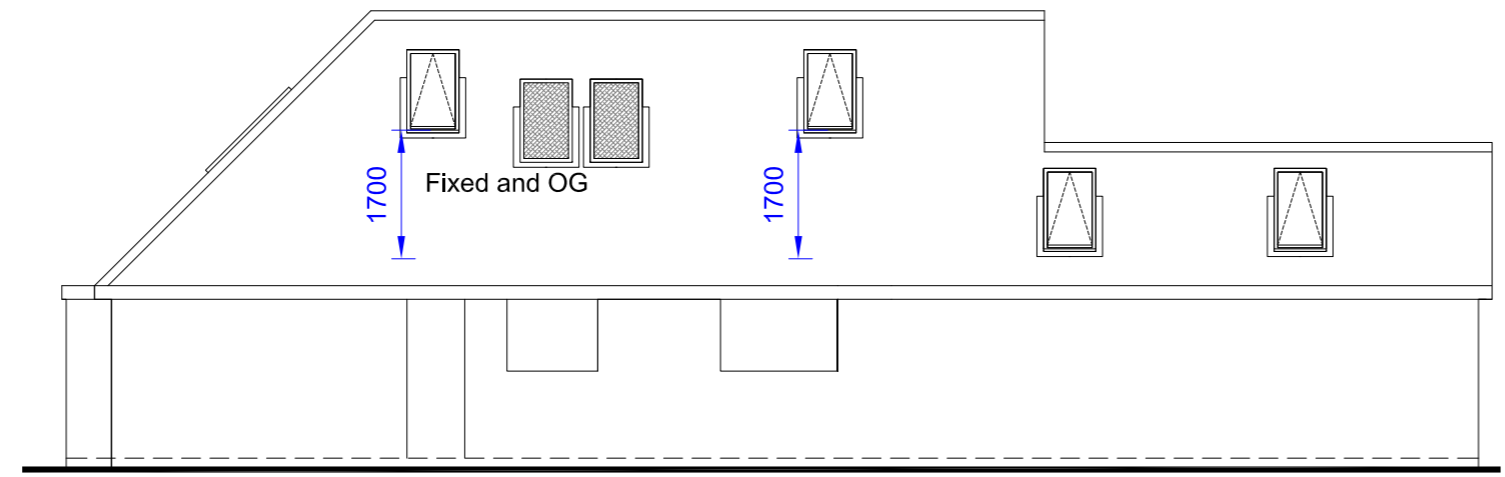


Side View
Scale 1:100

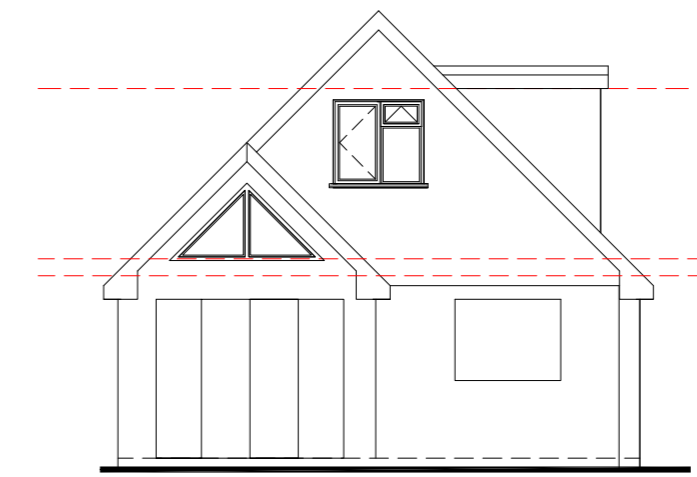


Rear View
Scale 1:100

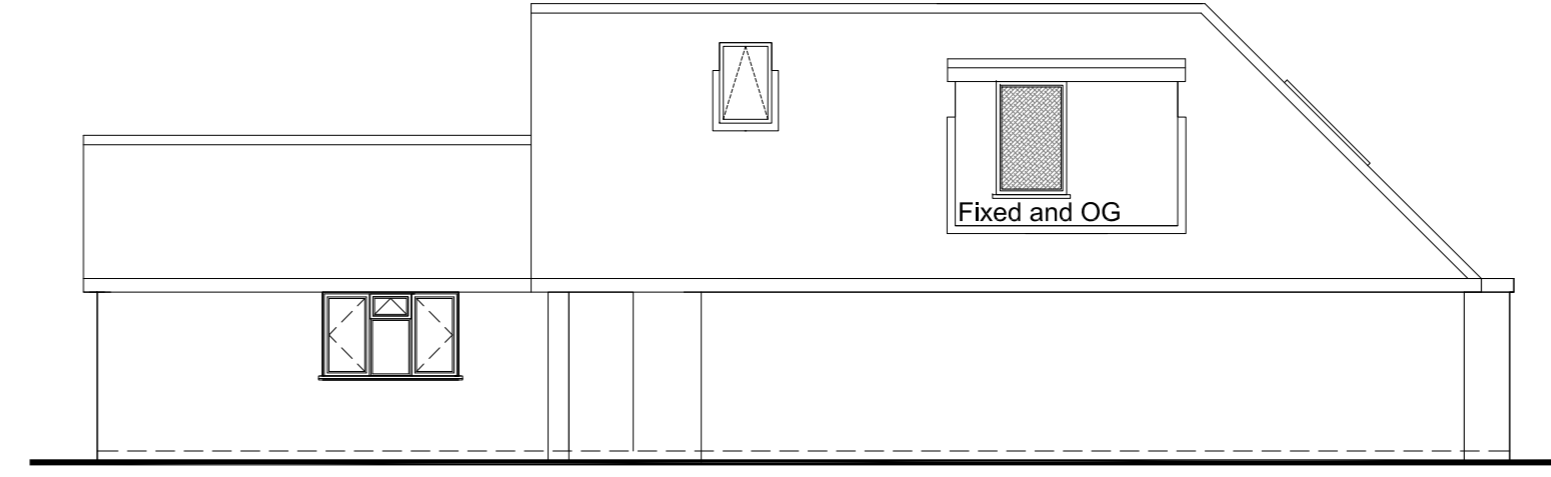


Side View
Scale 1:100

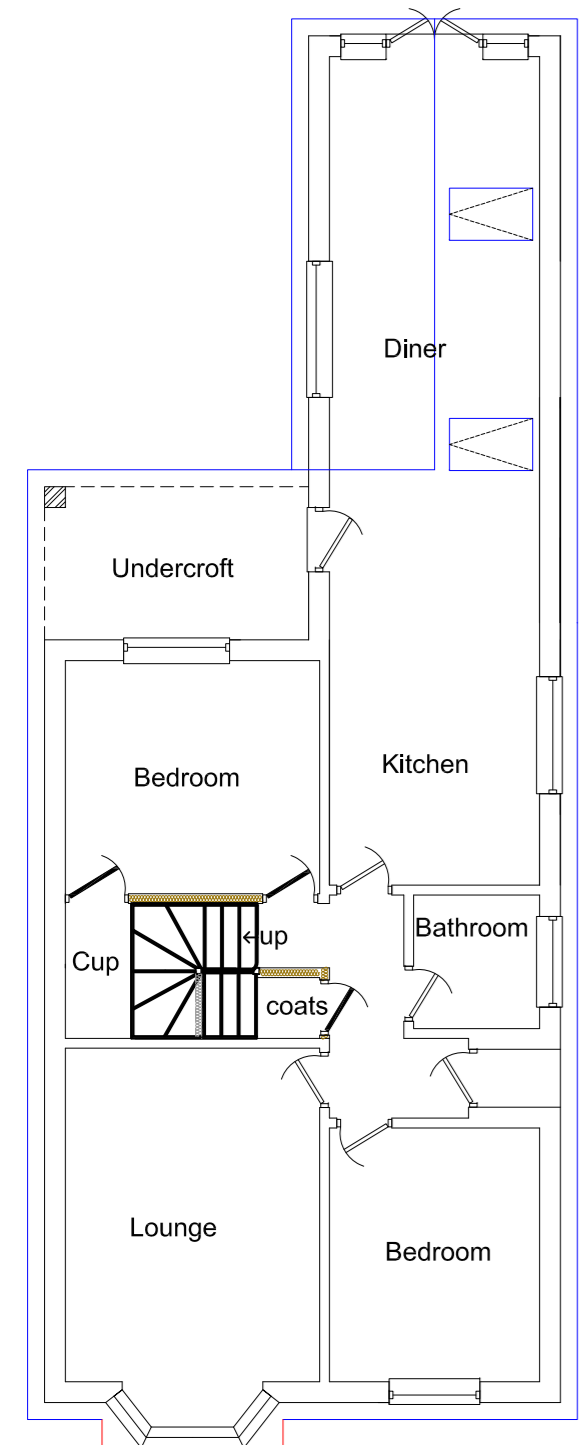

Ground Floor Plan
Scale 1:100

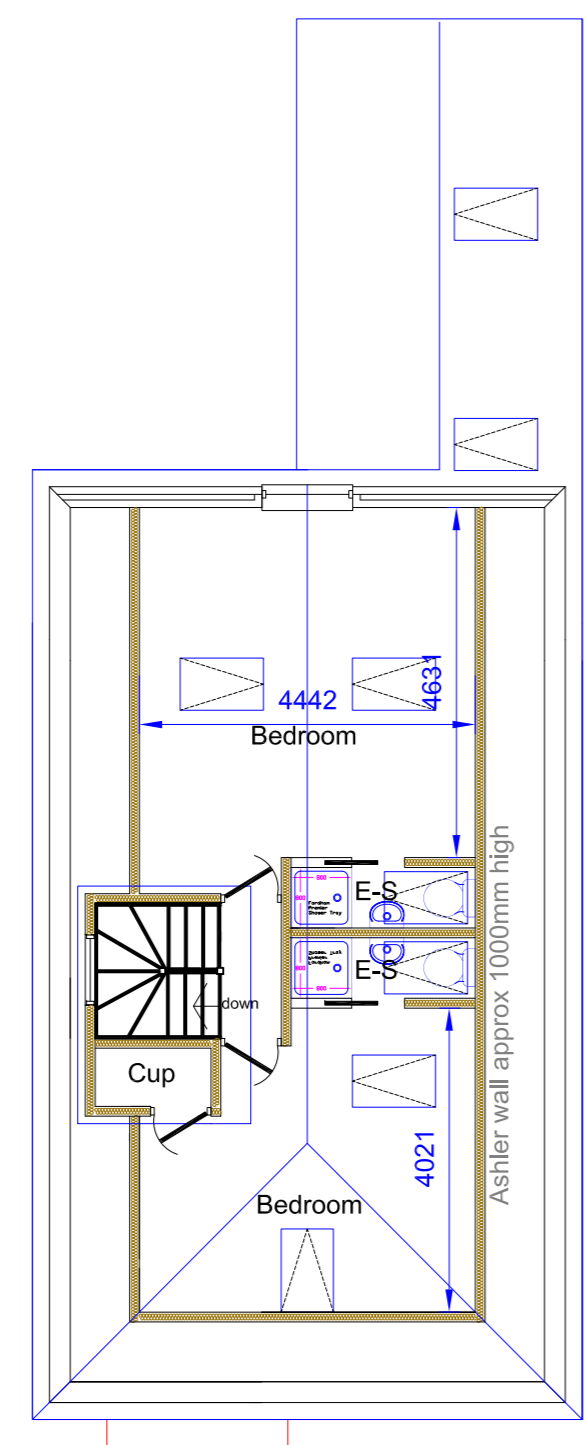


First Floor Plan
Scale 1:100

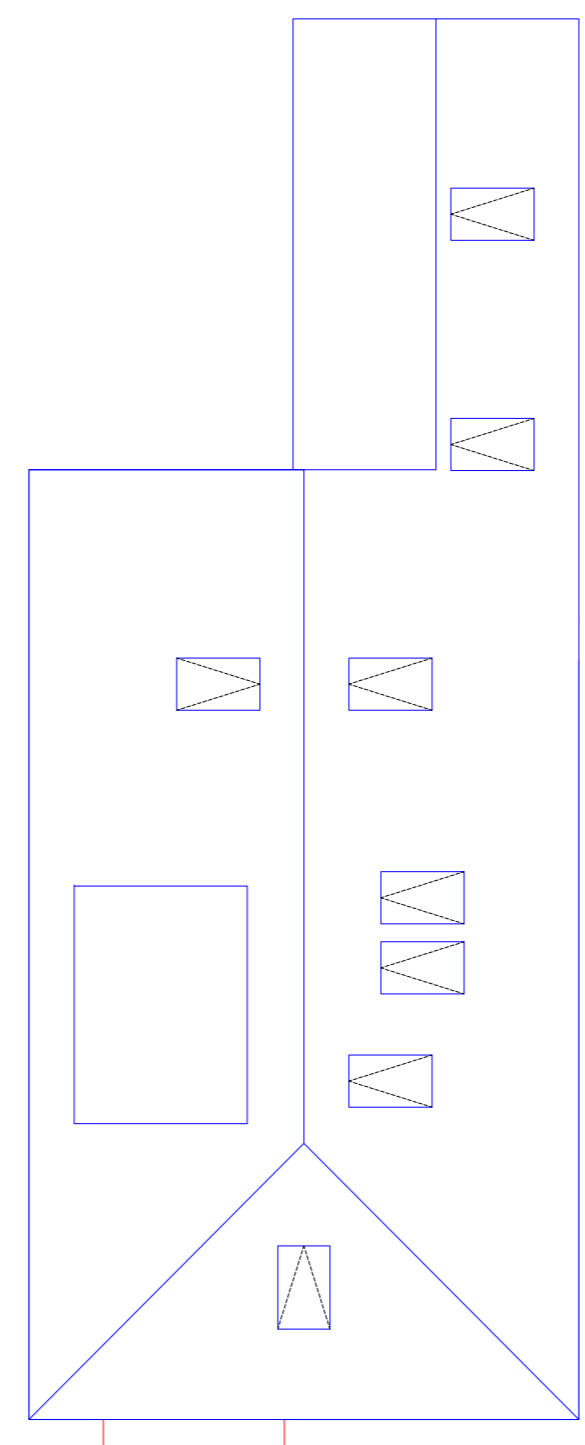

Roof Plan
Scale 1:100

Notes
All dimensions and details to be checked on site by builder prior to commencement of works.
This plan must not be acted upon until it has been approved by the Local Authority.
Client to conform to party wall act of 1996 if required.

 

B		
A		
	Date	Revisions

Drawing Title.
Proposed

SITE ADDRESS 21 Waltons Avenue Holbury Southampton SO45 2LS	CLIENT ADDRESS
---	----------------

Scale.	as noted	PAPER SIZE A2
Date.	June 2022	Drawn by. <i>R.N.S.</i>

Sanders Design Services Ltd
 95 Cedar Road
 Hythe
 Southampton
 SO45 3PX
www.sandersdesignservices.co.uk
info@sandersdesignservices.co.uk
 023 8020 7195

Drawing No	os sht 2	Revision	x
------------	----------	----------	---