



MATERIALS TO MATCH EXISTING


Notes
All dimensions and details to be checked on site by builder prior to commencement of works.
This plan must not be acted upon until it has been approved by the Local Authority.
Client to conform to party wall act of 1996 if required.

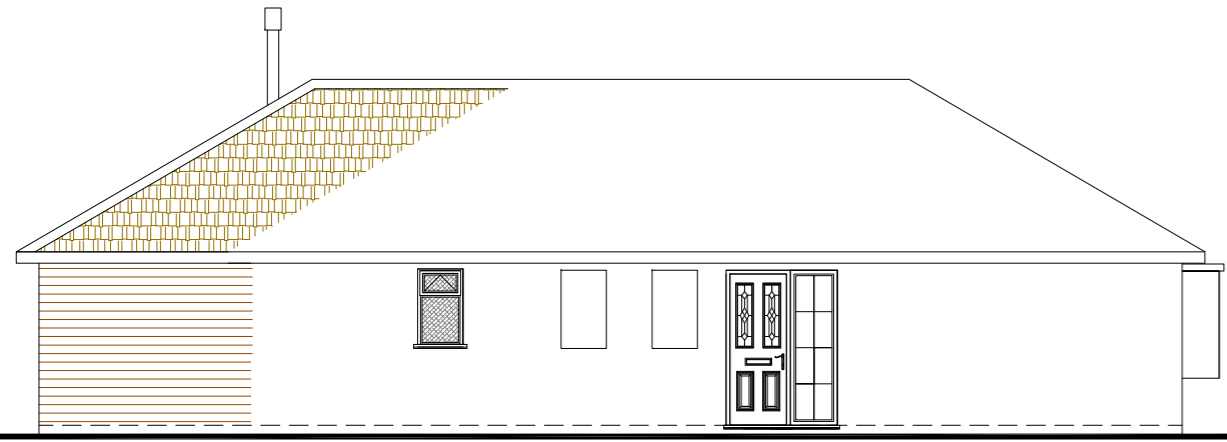


Front View
Scale 1:100

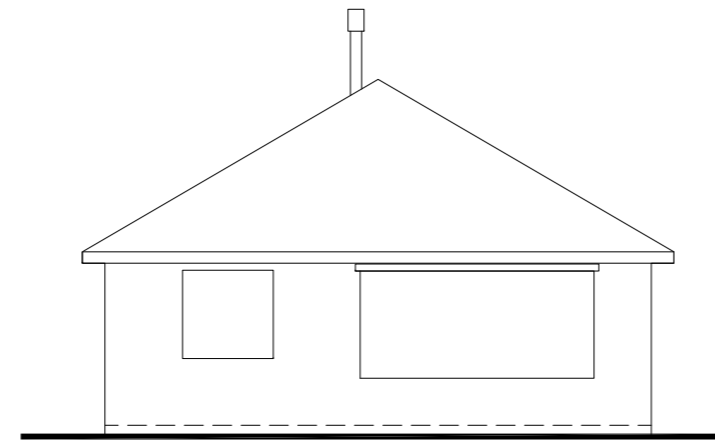



Side View
Scale 1:100

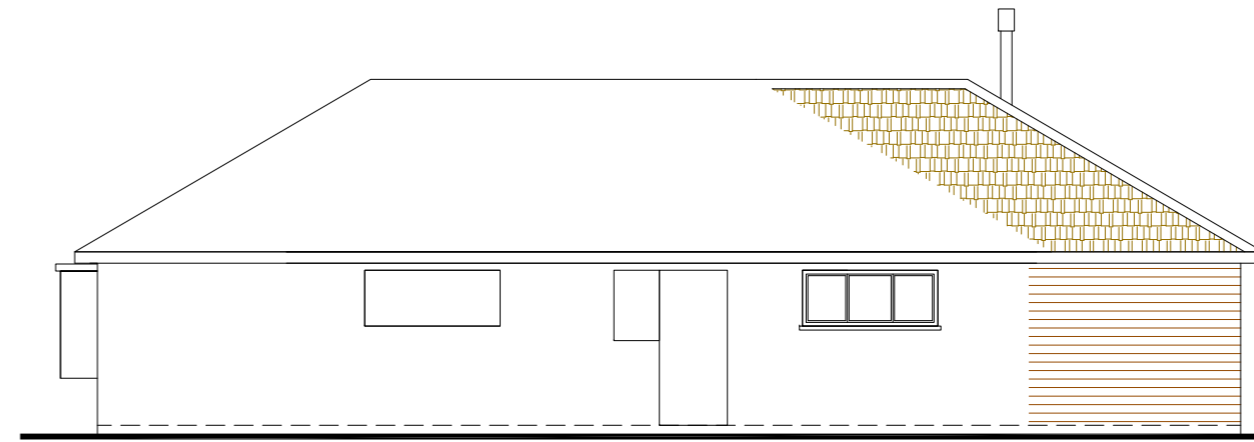


Rear View
Scale 1:100

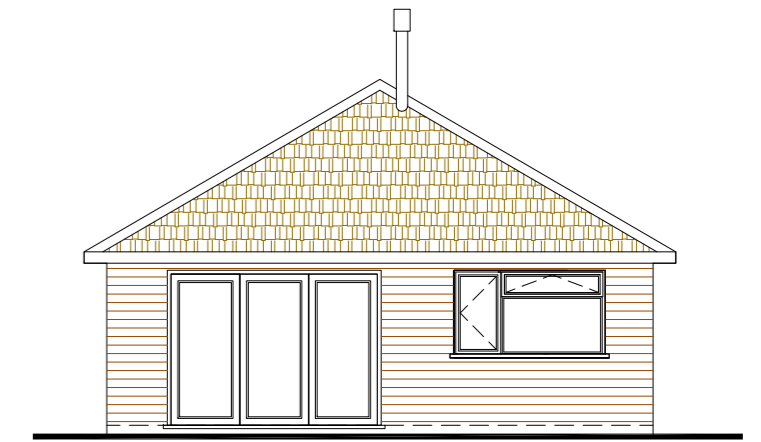

Side View
Scale 1:100

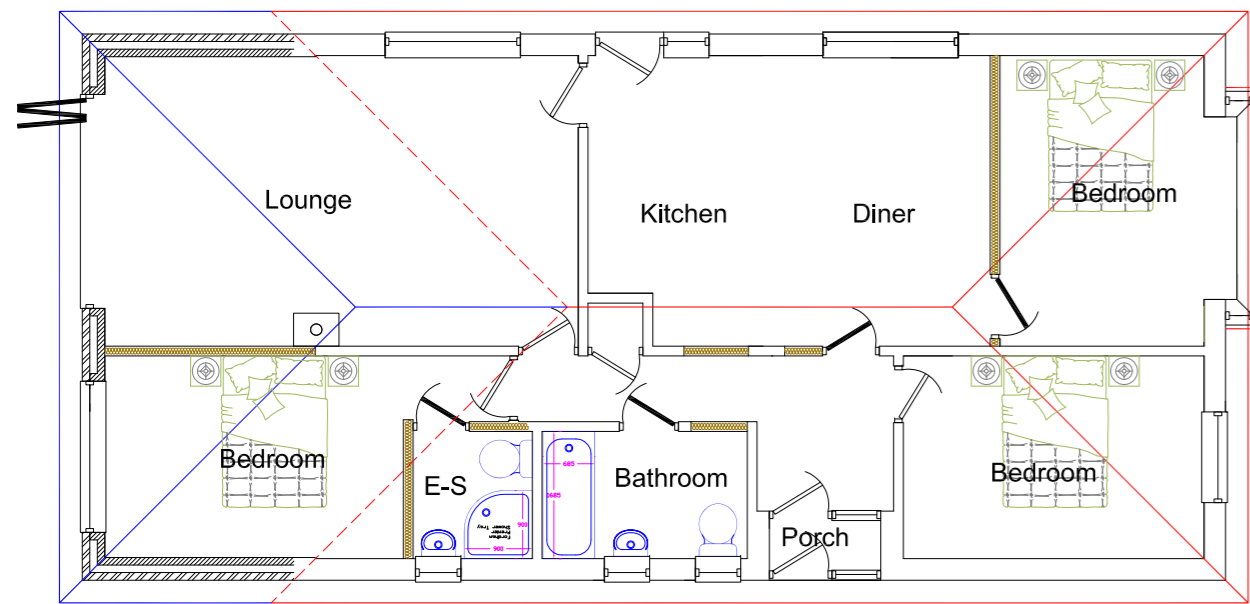 


Ground Floor Plan
Scale 1:100

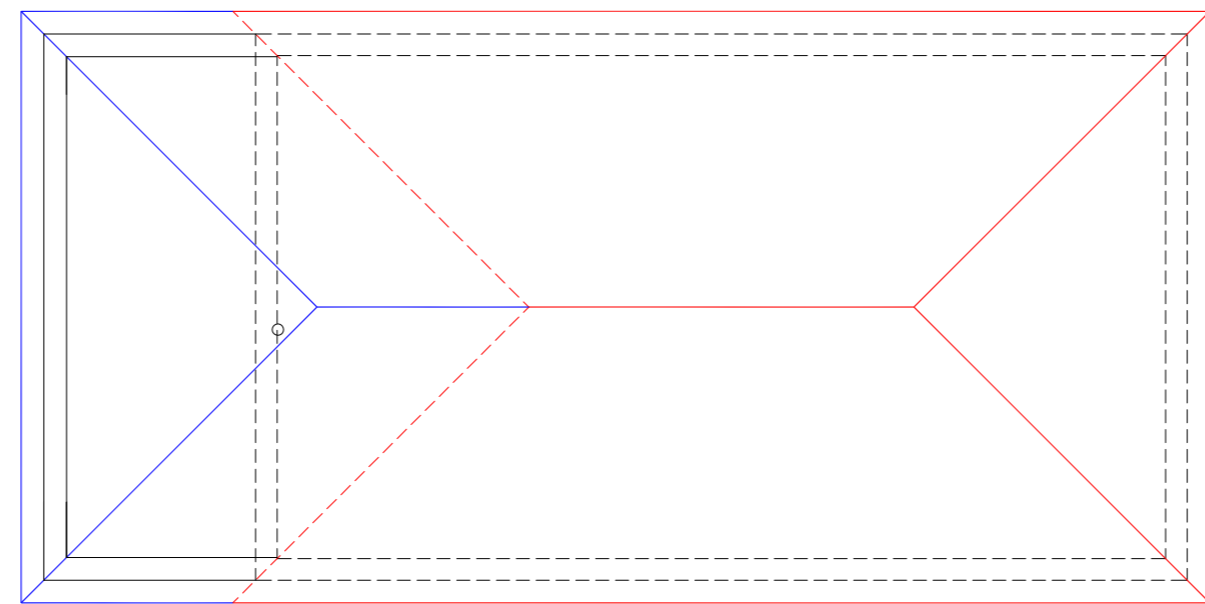


Roof Plan
Scale 1:100


B		
A		
	Date	Revisions
Drawing Title. Proposed		
SITE ADDRESS 12 Wychwood Drive Langley Southampton SO45 1ZT		CLIENT ADDRESS
Scale.	as noted	PAPER SIZE A2
Date.	June 2022	Drawn by. <i>R.N.S.</i>
Sanders Design Services Ltd 95 Cedar Road Hythe Southampton SO45 3PX www.sandersdesignservices.co.uk info@sandersdesignservices.co.uk 023 8020 7195		
Drawing No hvy sht 2		Revision x

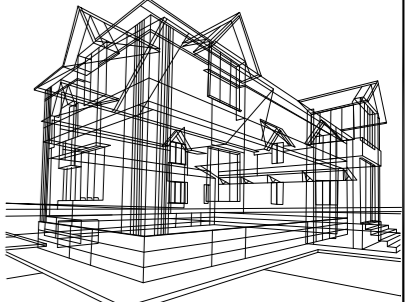

Notes
 All dimensions and details to be checked on site by builder prior to commencement of works.
 This plan must not be acted upon until it has been approved by the Local Authority.
 Client to conform to party wall act of 1996 if required.


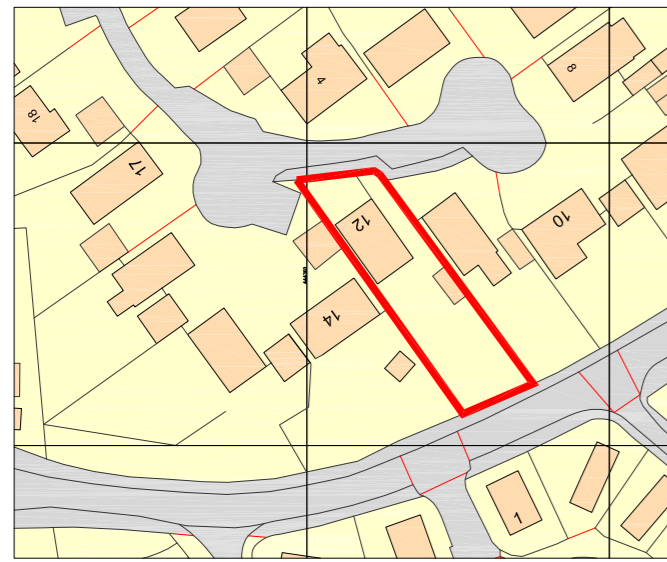


Site Location Plan
 Scale 1:1250

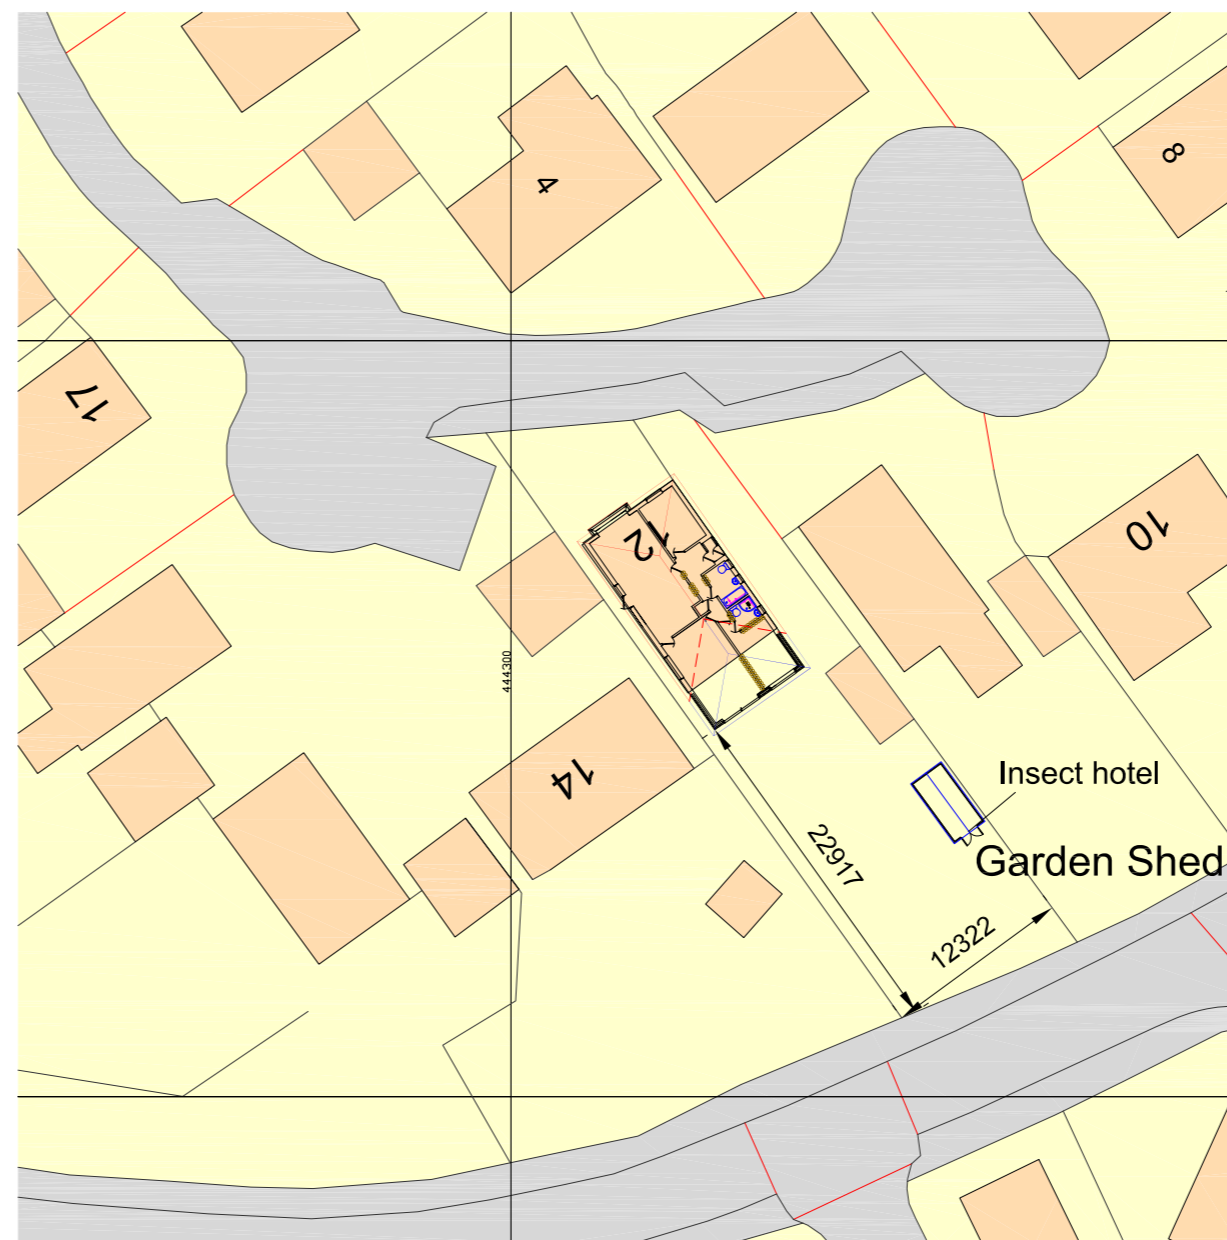

Block Plan
 Scale 1:500

GARDEN SHED

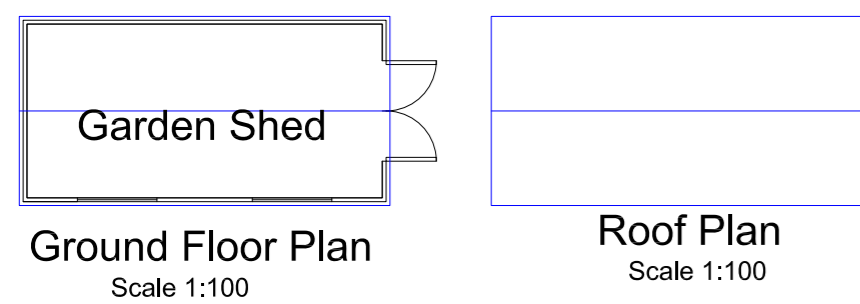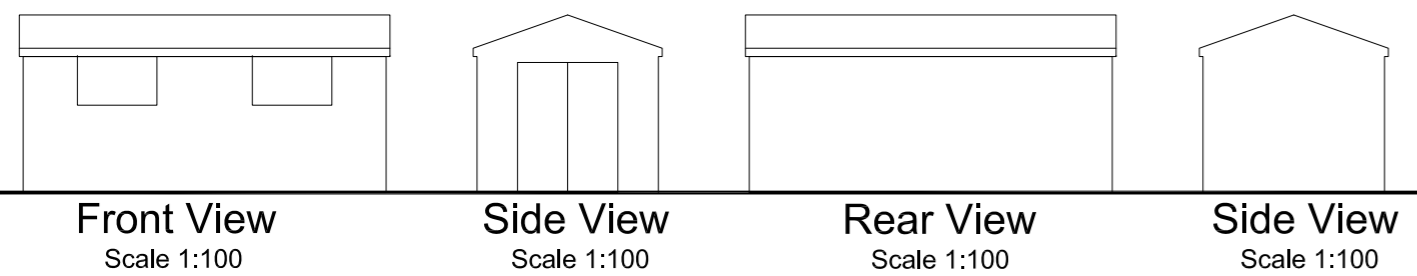

B		
A		
	Date	Revisions

Drawing Title:
Maps


SITE ADDRESS 12 Wychwood Drive Langley Southampton SO45 1ZT	CLIENT ADDRESS
---	----------------

Scale. as noted	PAPER SIZE A2
Date. June 2022	Drawn by. <i>R.N.S.</i>


Sanders Design Services Ltd
 95 Cedar Road
 Hythe
 Southampton
 SO45 3PX
www.sandersdesignservices.co.uk
info@sandersdesignservices.co.uk
 023 8020 7195

Drawing No. hvy sht 3	Revision x
-----------------------	------------


Notes
 All dimensions and details to be checked on site by builder prior to commencement of works.
 This plan must not be acted upon until it has been approved by the Local Authority.
 Client to conform to party wall act of 1996 if required.

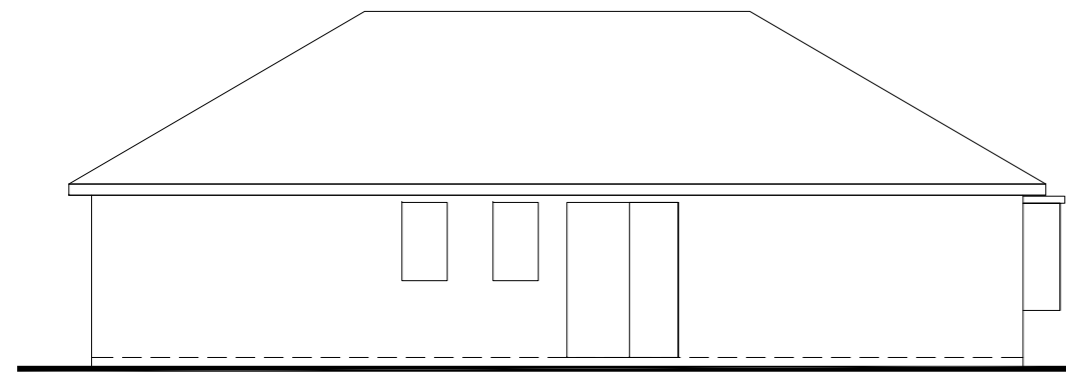


Front View
 Scale 1:100

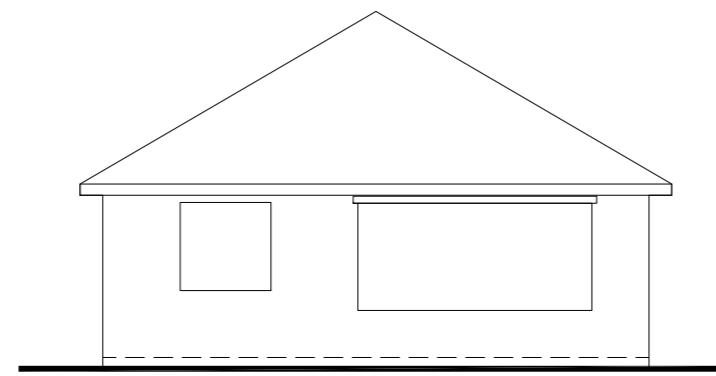




Side View
 Scale 1:100

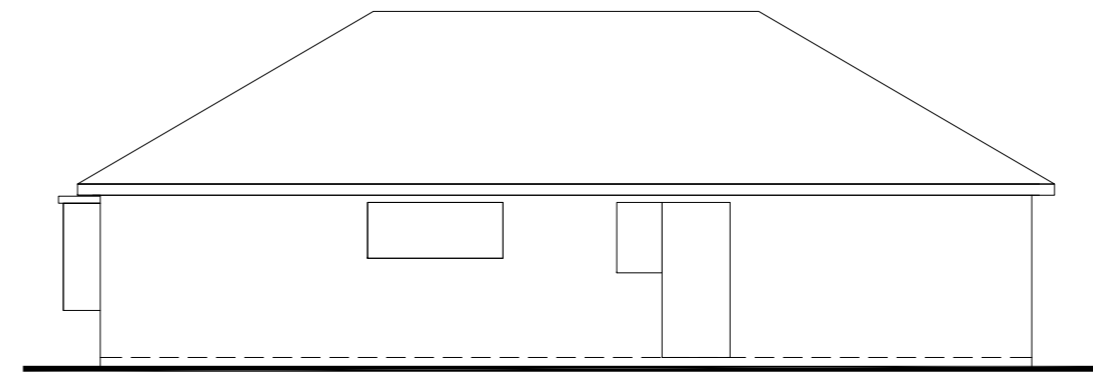

Rear View
 Scale 1:100

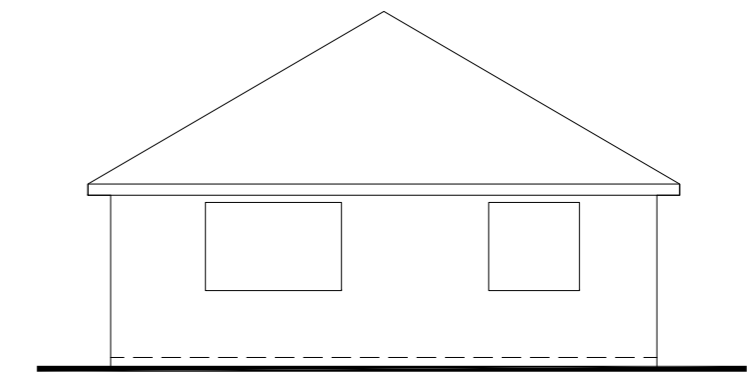

Side View
 Scale 1:100

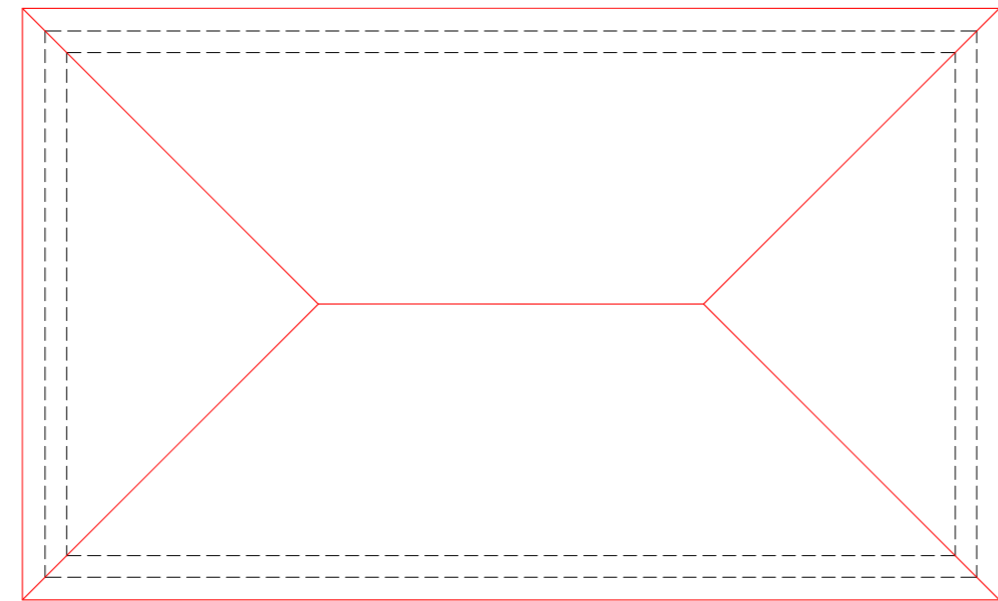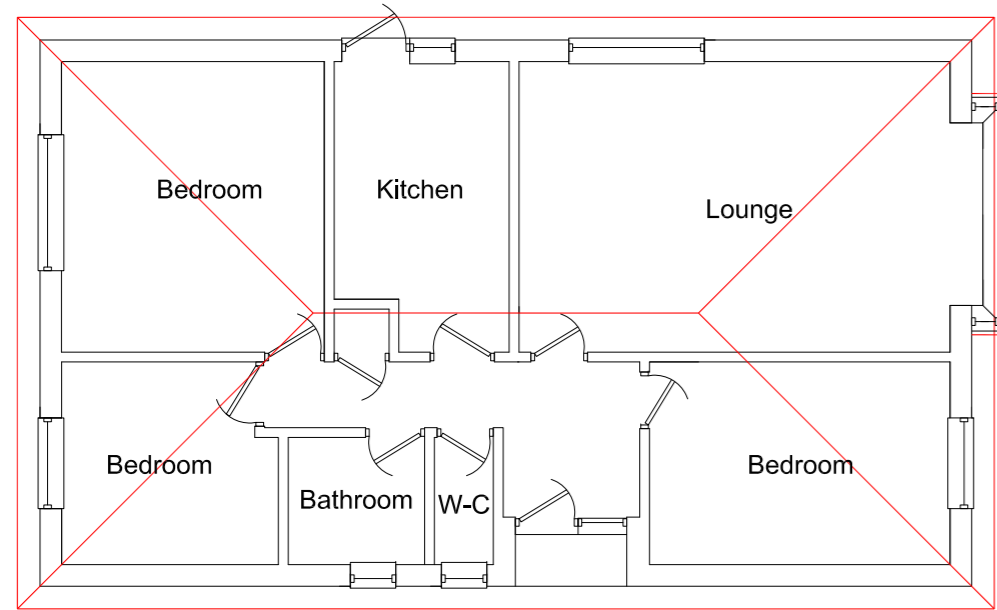 

B		
A		
	Date	Revisions
Drawing Title.		
Existing		

SITE ADDRESS	CLIENT ADDRESS
12 Wychwood Drive Langley Southampton SO45 1ZT	

Scale.	as noted	PAPER SIZE A2
Date.	June 2022	Drawn by. <i>R.N.S.</i>

Sanders Design Services Ltd
 95 Cedar Road
 Hythe
 Southampton
 SO45 3PX
 www.sandersdesignservices.co.uk
 info@sandersdesignservices.co.uk
 023 8020 7195

Drawing No	hvy sht 1	Revision	x
------------	-----------	----------	---