


- Do not Scale from this drawing unless for planning purposes only.
- Used figured dimensions only.
- Forest Architecture Limited takes no responsibility with scaling issues when printing from pdf/printing/scanning of this drawing and
- No persons are permitted to build/construct from these drawings
- All rights reserved to Forest Architecture Limited

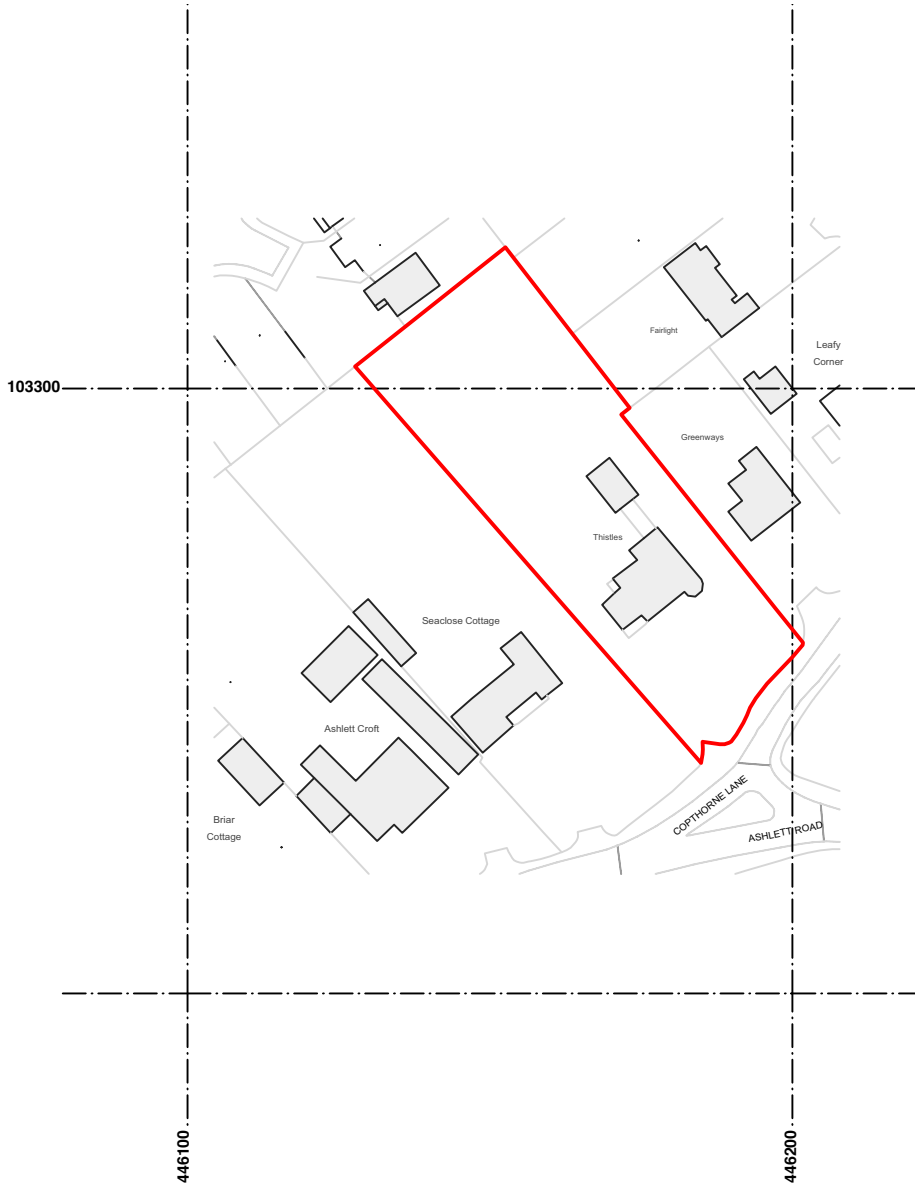


NOT FOR CONSTRUCTION



- Do not Scale from this drawing unless for planning purposes only.
- Used figured dimensions only.
- Forest Architecture Limited takes no responsibility with scaling issues when printing from pdf/printing/scanning of this drawing and
- No persons are permitted to build/construct from these drawings
- All rights reserved to Forest Architecture Limited



1
PP-016
EXISTING EAST ELEVATION
SCALE 1:100

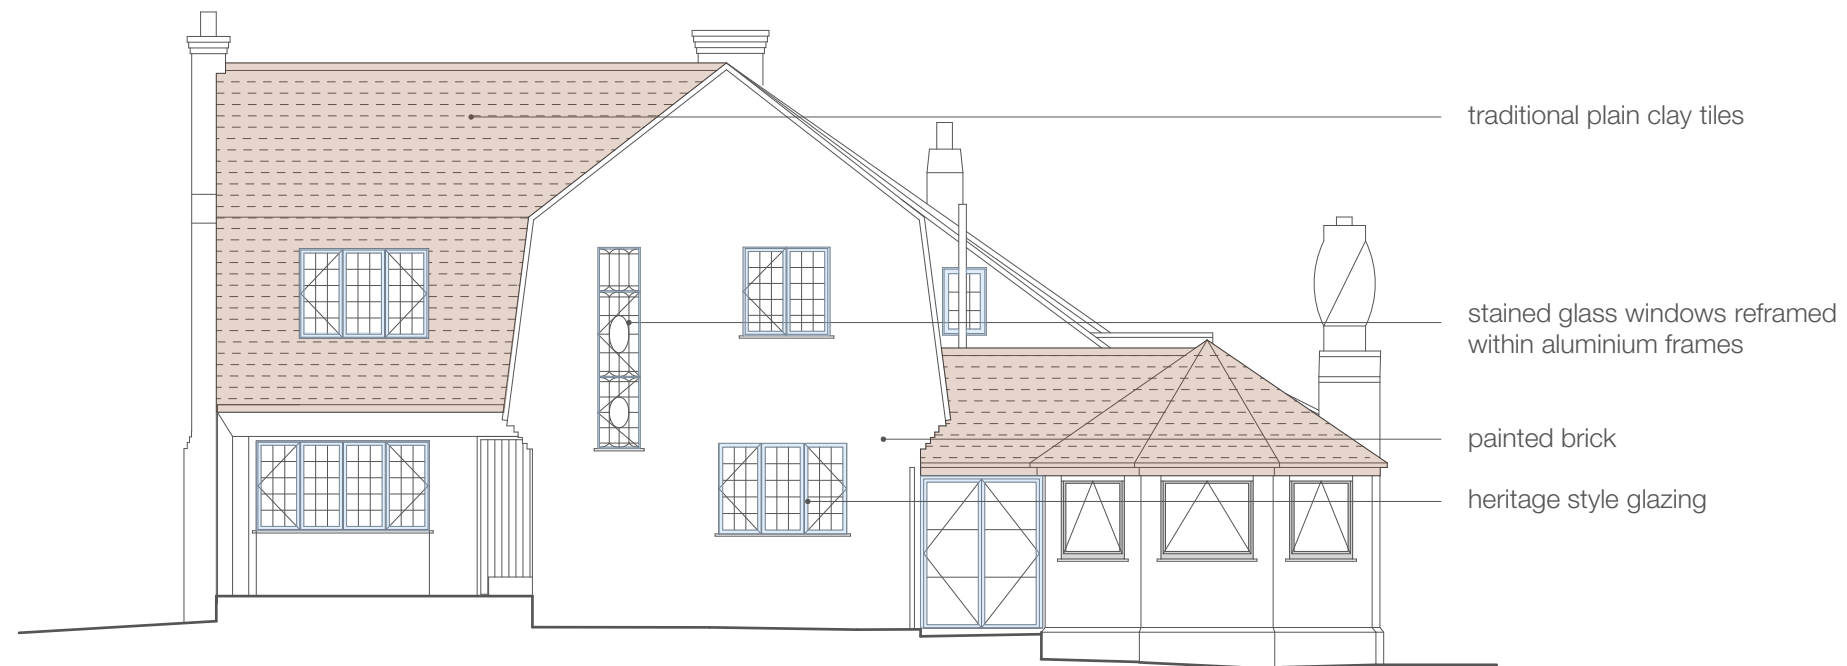

2
PP-016
PROPOSED EAST ELEVATION
SCALE 1:100


0m 1 2 5

NOT FOR CONSTRUCTION

FOREST ARCHITECTURE

3 Elm Avenue
Lymington
Hampshire
SO41 8BD
01590 688 524
07713585440

Project: Thistles, Copthorne Lane, Fawley
Drawing: Existing and Proposed East Elevation
Drawing No: 2109_PP-016
Scale: 1:100 @A3
Date: January 2022

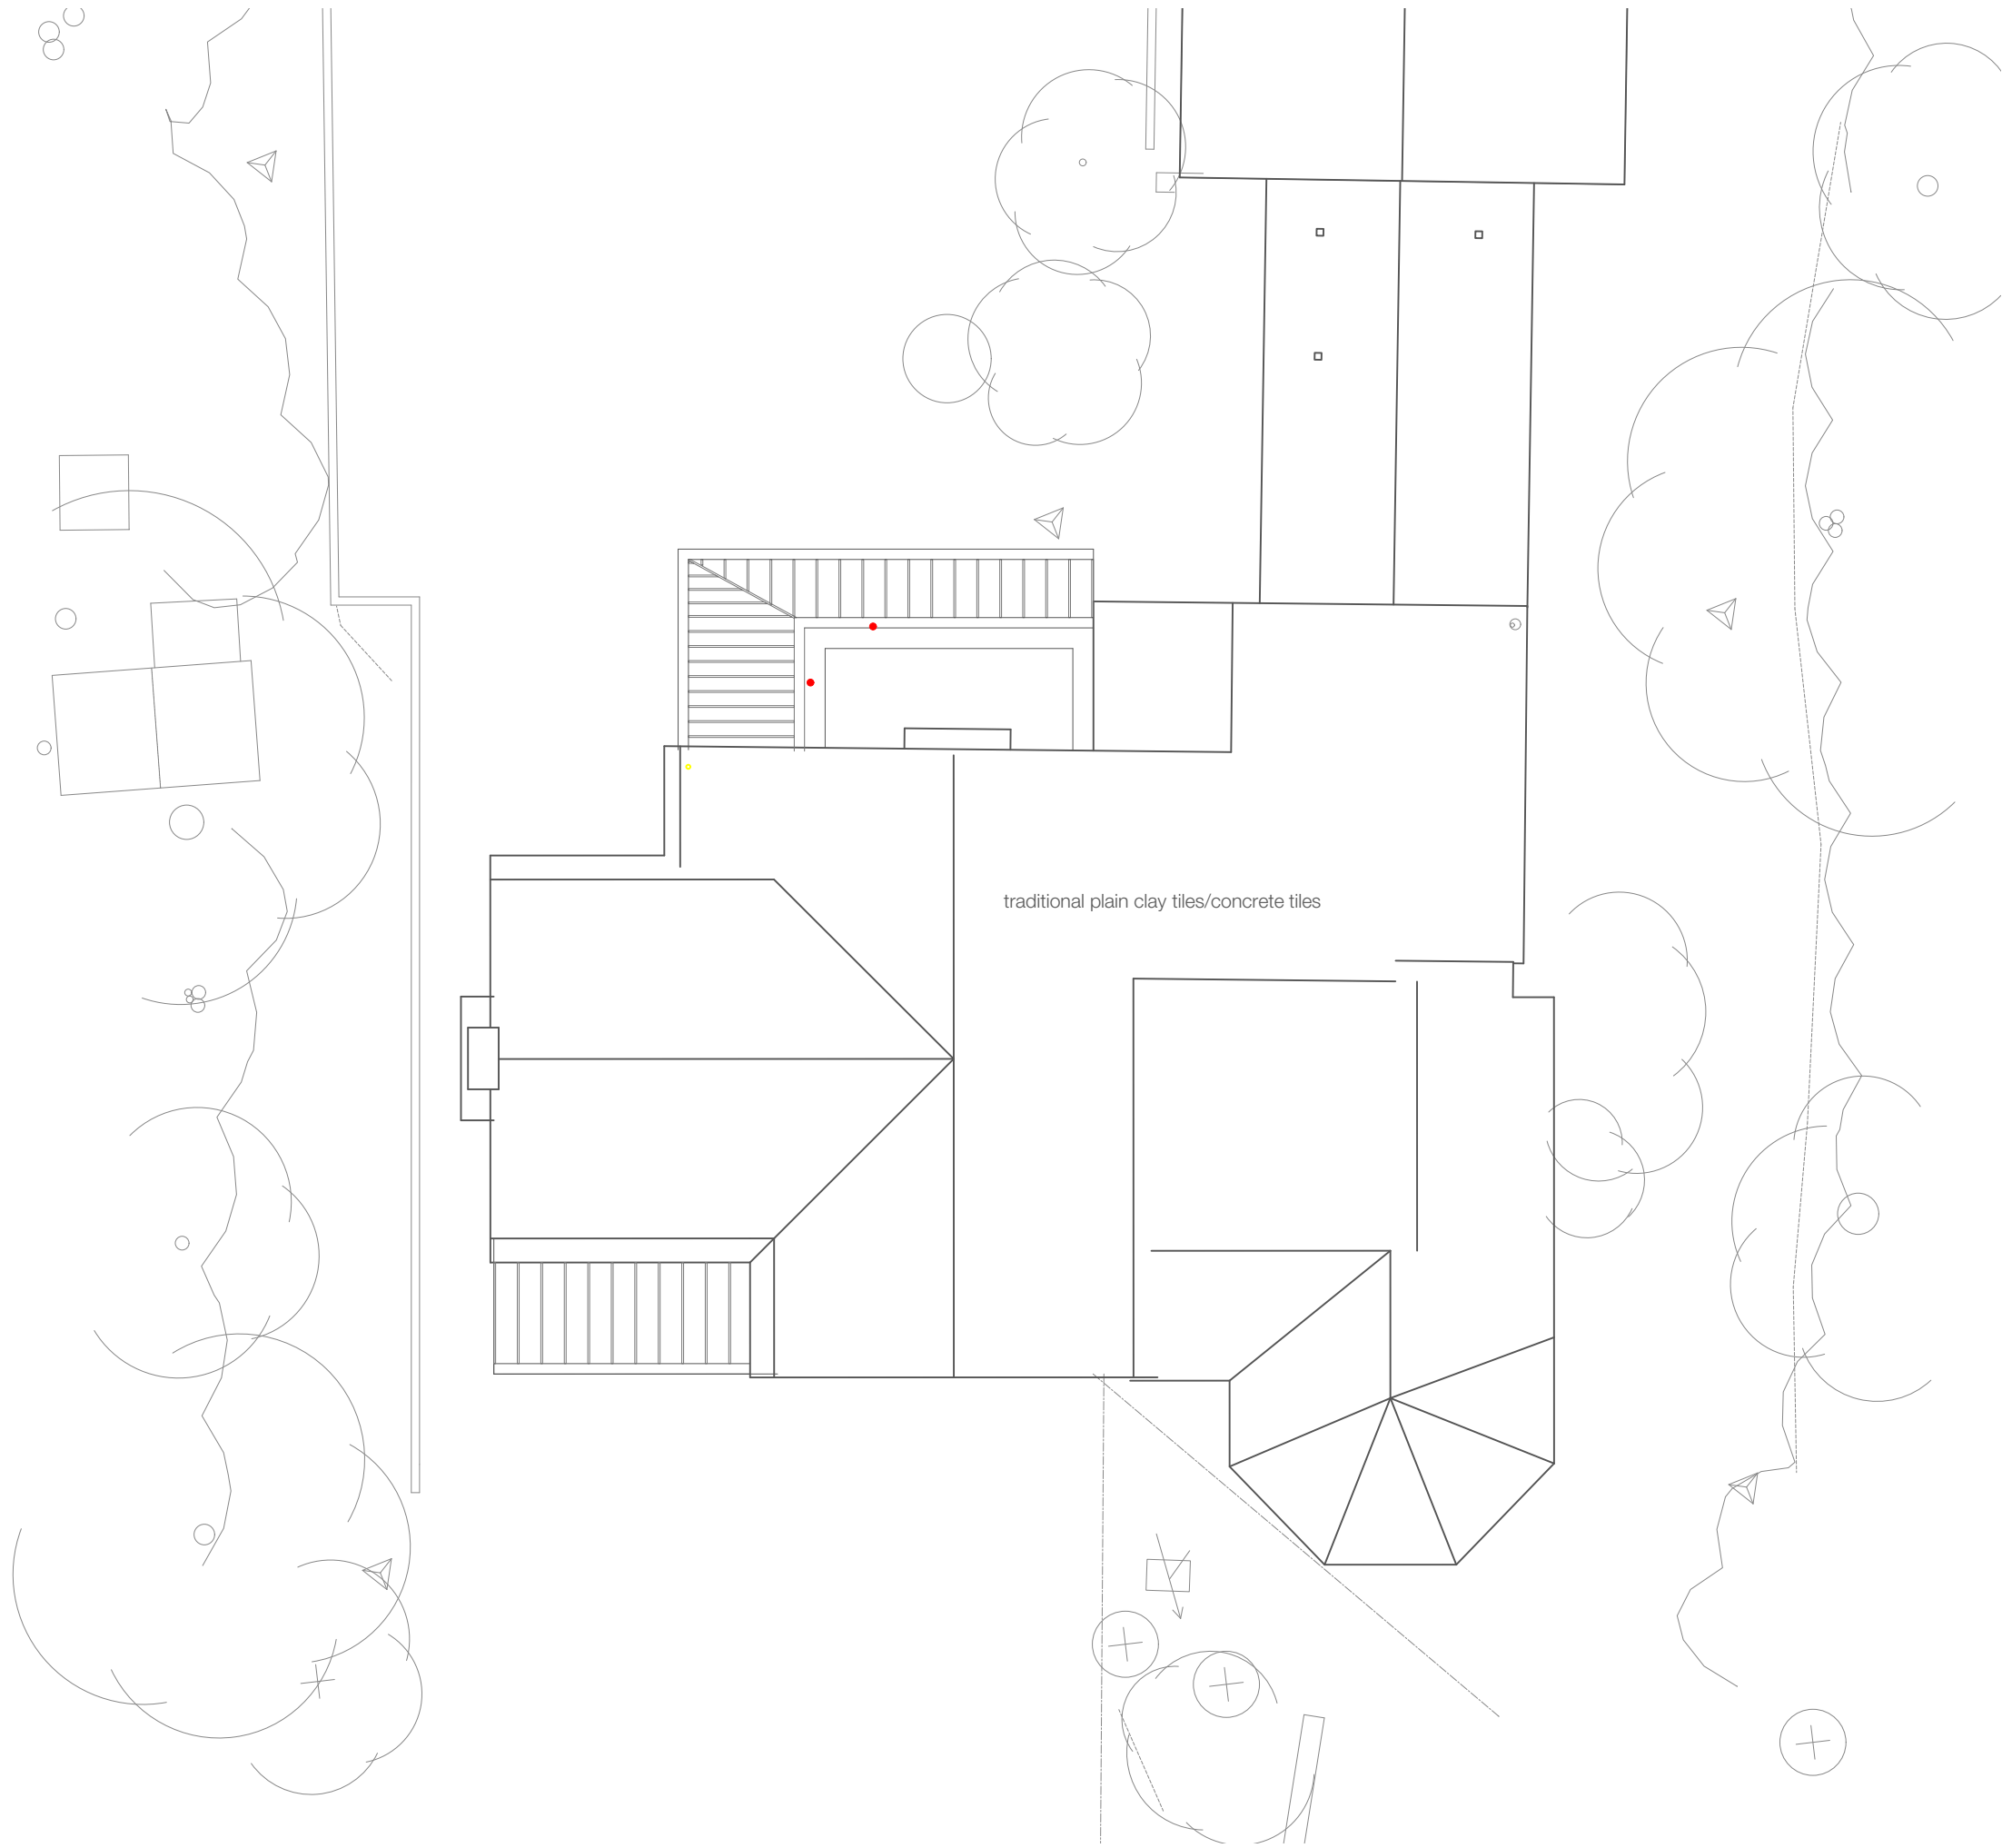

DISCLAIMER
© Forest Architecture Limited 2022

- Do not Scale from this drawing unless for planning purposes only.
- Used figured dimensions only.
- Forest Architecture Limited takes no responsibility with scaling issues when printing from pdf/printing/scanning of this drawing and
- No persons are permitted to build/construct from these drawings
- All rights reserved to Forest Architecture Limited



NOT FOR CONSTRUCTION

FOREST ARCHITECTURE

3 Elm Avenue
Lymington
Hampshire
SO41 8BD
01590 688 524
07713585440

Project: Thistles, Copthorne Lane, Fawley
Drawing: Proposed Roof Plan
Drawing No: 2109_PP-012
Scale: 1:100 @A3
Date: March 2022