


Notes:  
 All dimensions and details to be checked on site by builder prior to commencement of works.  
 This plan must not be acted upon until it has been approved by the Local Authority.  
 Client to conform to party wall act of 1996 if required.

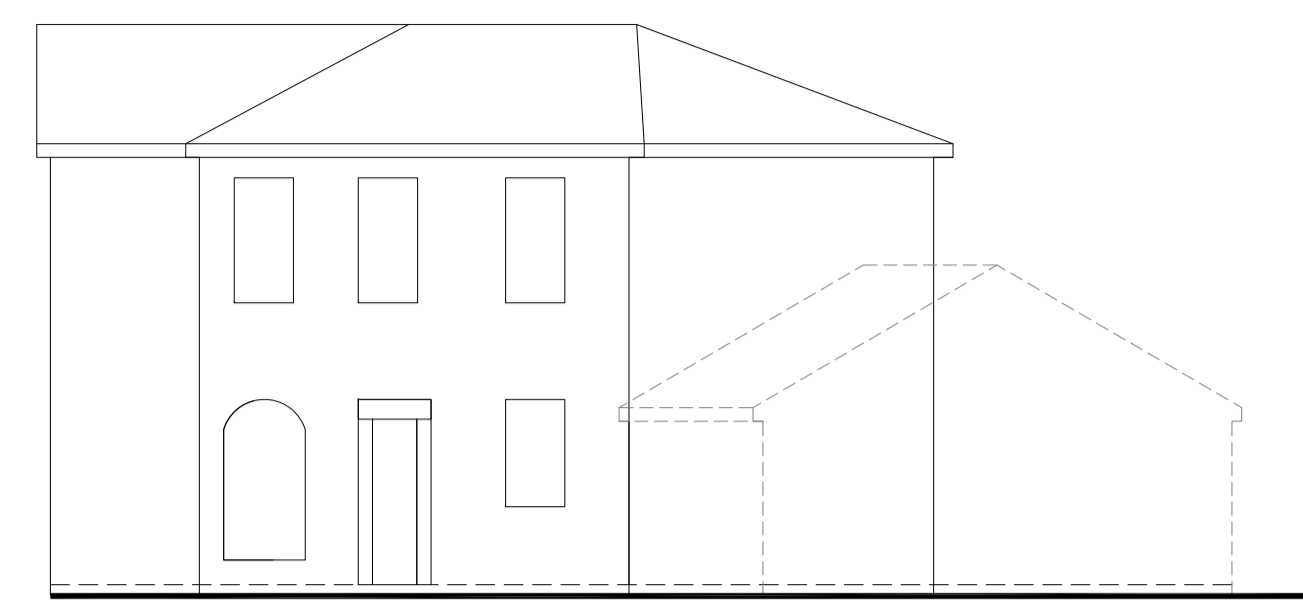


Front View  
 Scale 1:100




Side View  
 Scale 1:100




Rear View  
 Scale 1:100

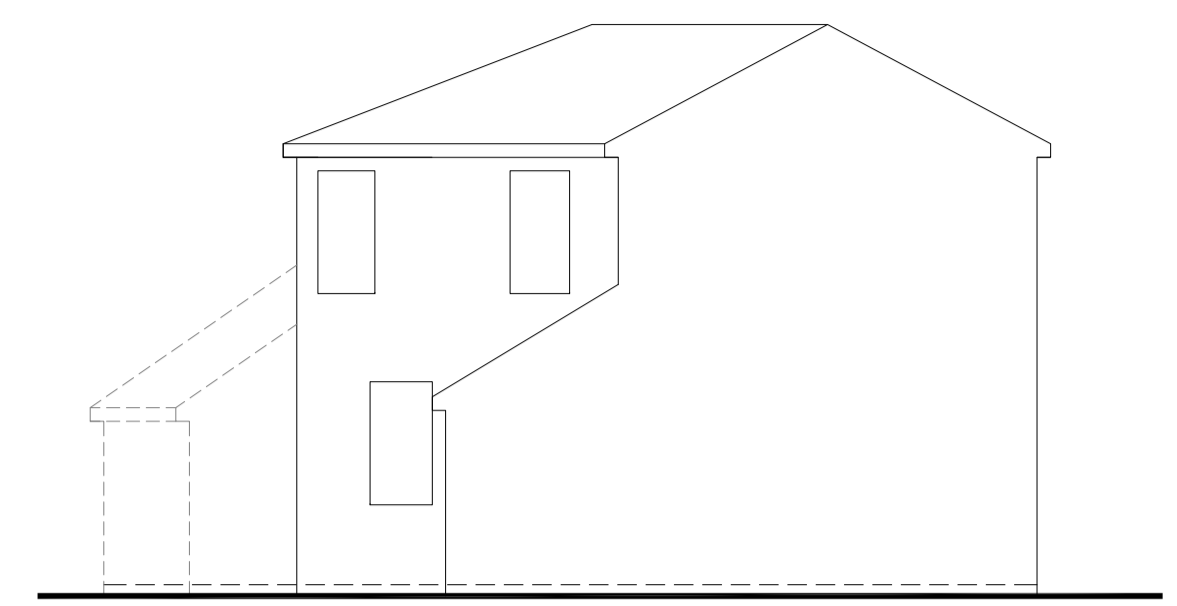


Side View  
 Scale 1:100

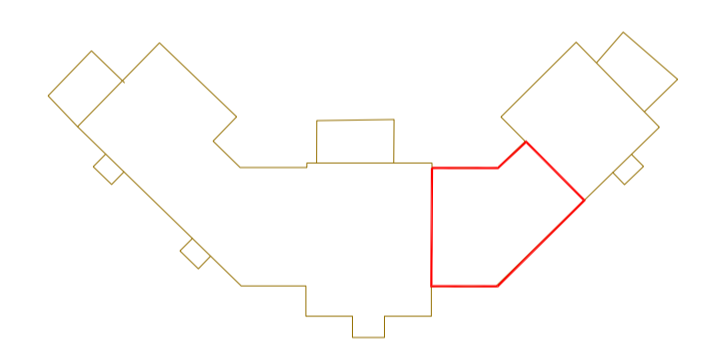


West Wing  
 Scale 1:500

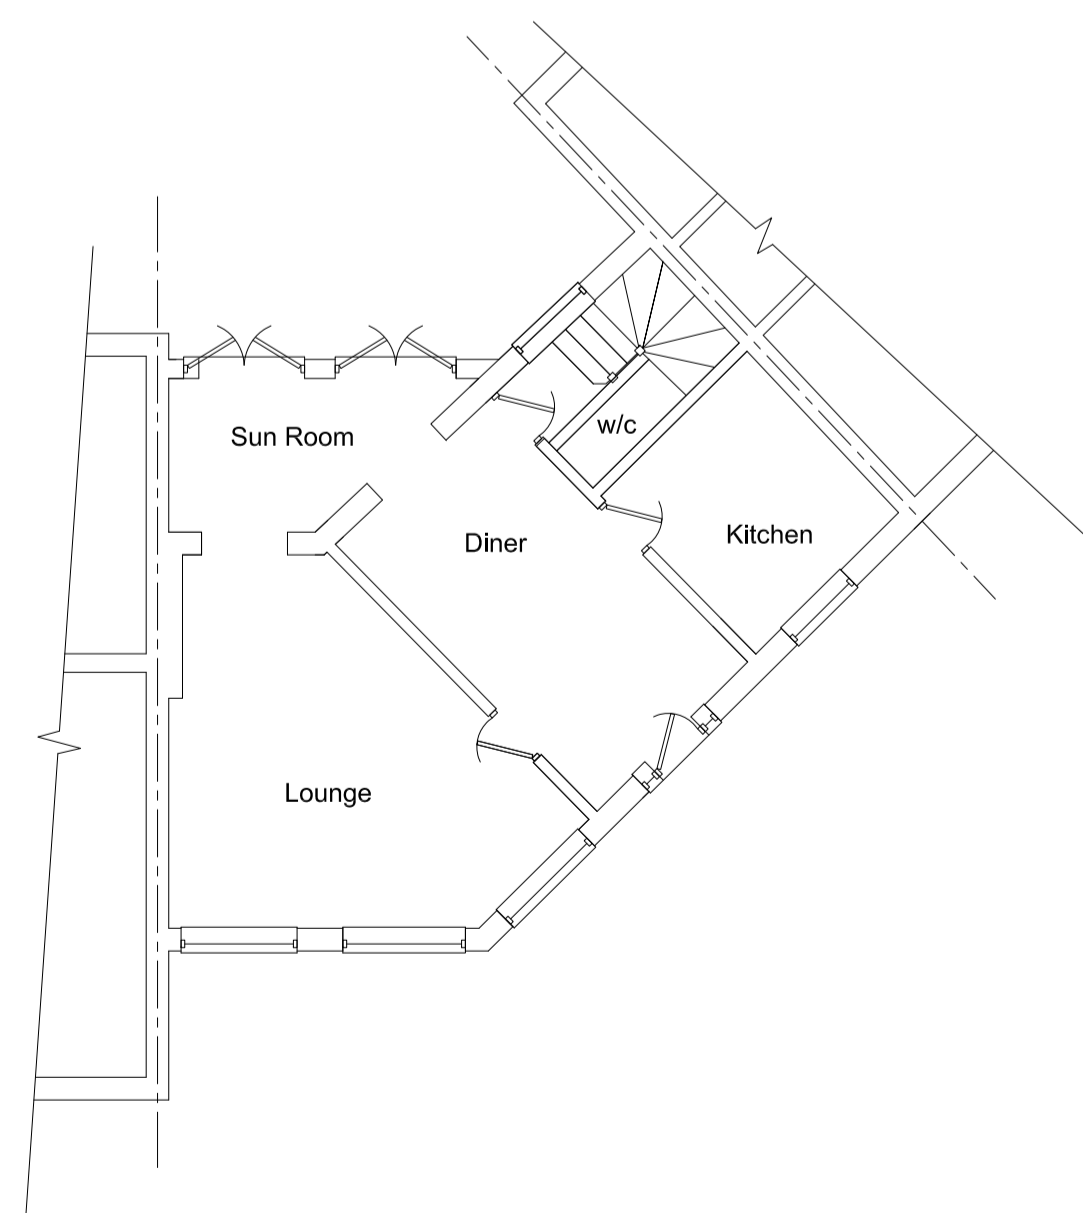

Ground Floor Plan  
 Scale 1:100

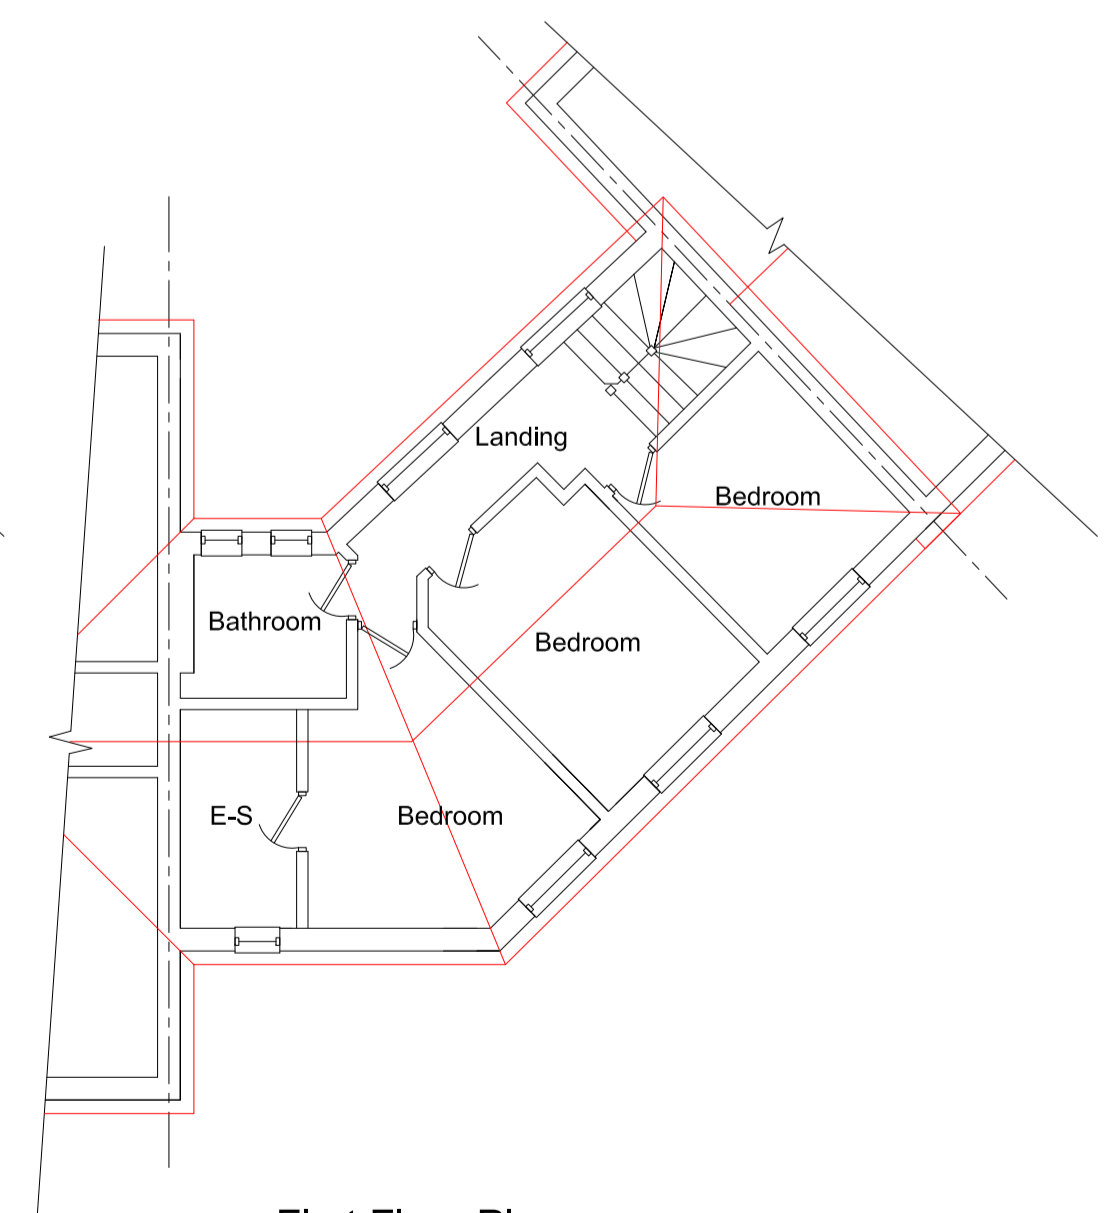

First Floor Plan  
 Scale 1:100

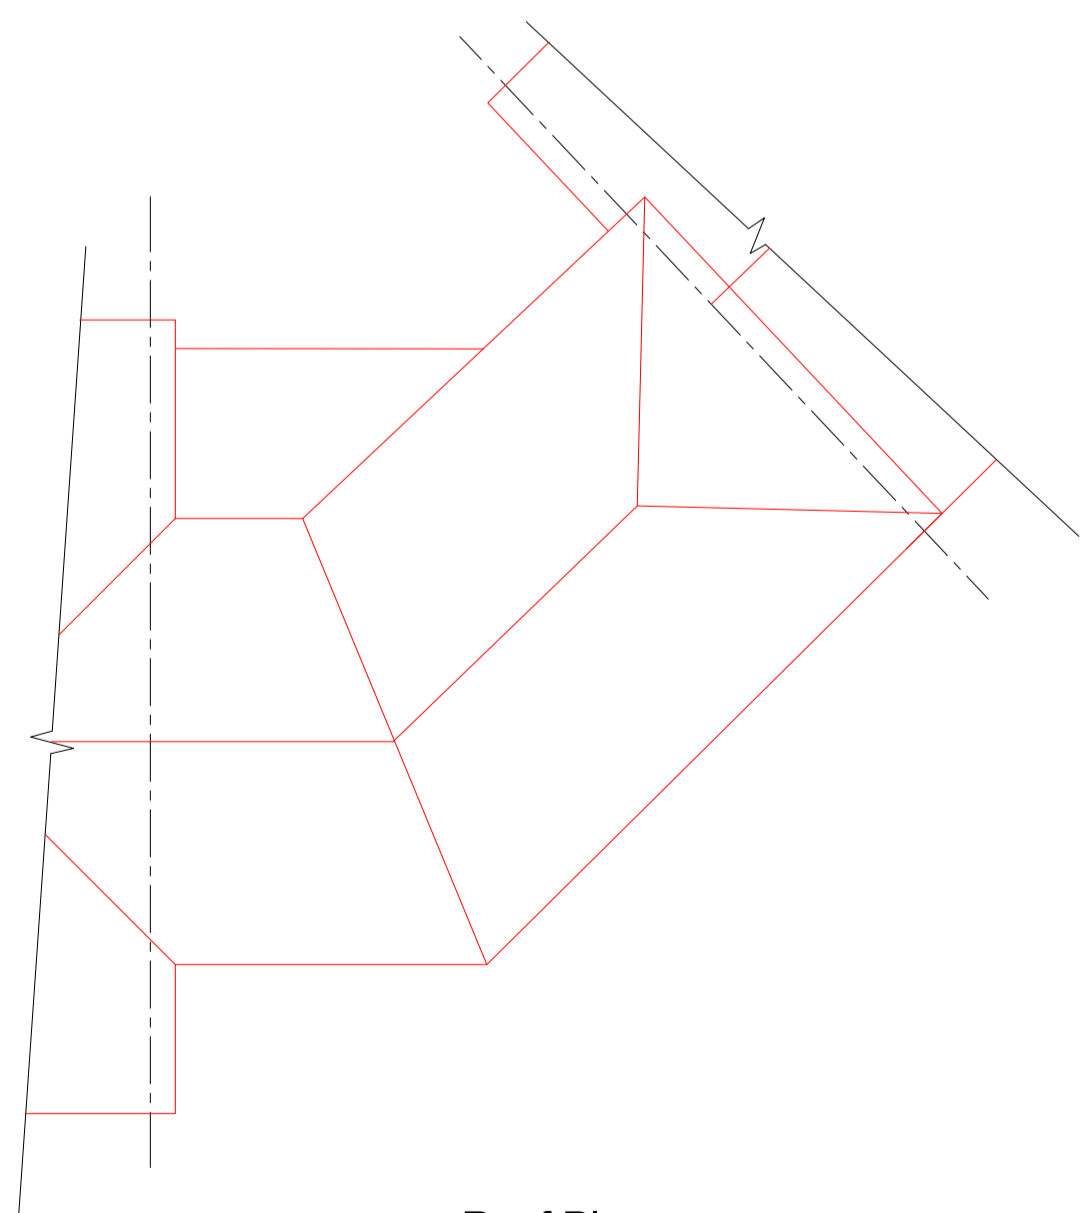

Roof Plan  
 Scale 1:100


B		
A		
	Date	Revisions
Drawing Title: Existing		

SITE ADDRESS West Wing Calshot Road Calshot Southampton SO45 1BR	CLIENT ADDRESS
---	----------------

Scale. as noted	PAPER SIZE A1
Date. September 2022	Drawn by. <i>RNS</i>

**Sanders Design Services Ltd**  
 95 Cedar Road  
 Hythe  
 Southampton  
 SO45 3PX  
[www.sandersdesignservices.co.uk](http://www.sandersdesignservices.co.uk)  
[info@sandersdesignservices.co.uk](mailto:info@sandersdesignservices.co.uk)  
 023 8020 7195


Drawing No	Revision
ht sht 1	x

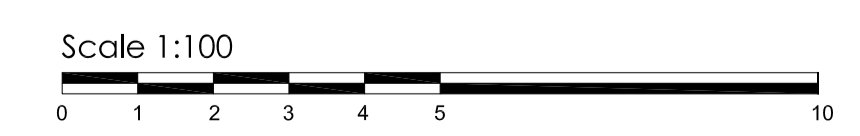

Notes:  
 All dimensions and details to be checked on site by builder prior to commencement of works.  
 This plan must not be acted upon until it has been approved by the Local Authority.  
 Client to confirm to party wall act of 1996 if required.




Front View  
 Scale 1:100

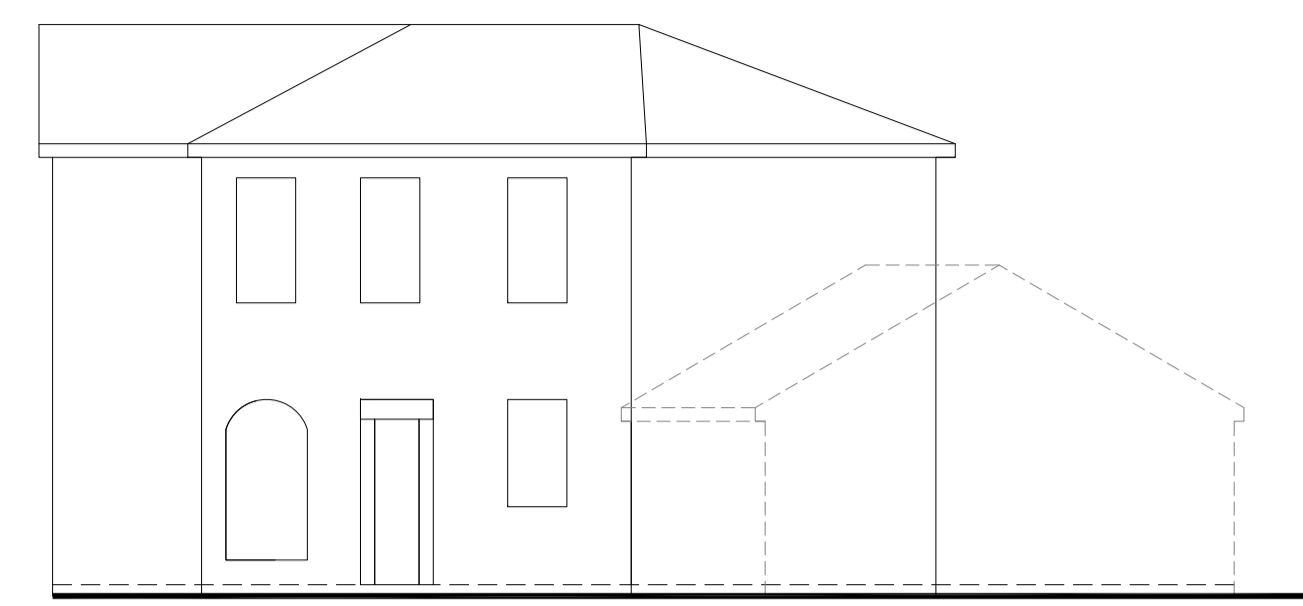


Side View  
 Scale 1:100




Rear View  
 Scale 1:100

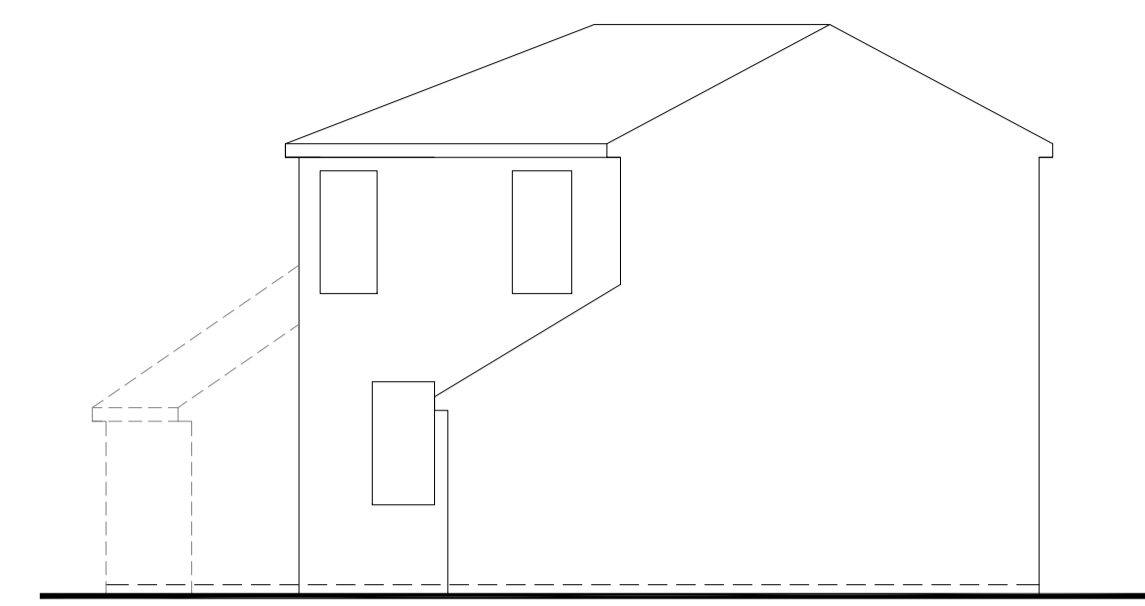


Side View  
 Scale 1:100

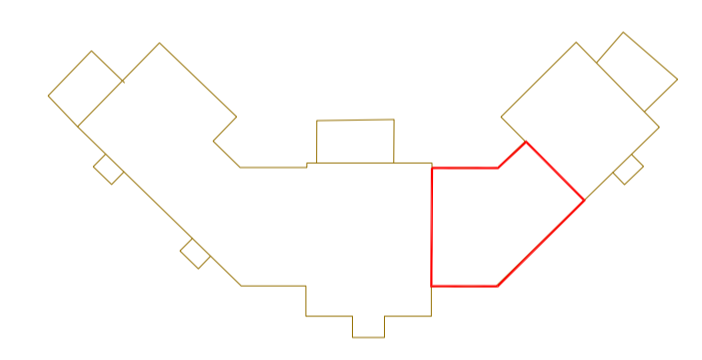


West Wing  
 Scale 1:500

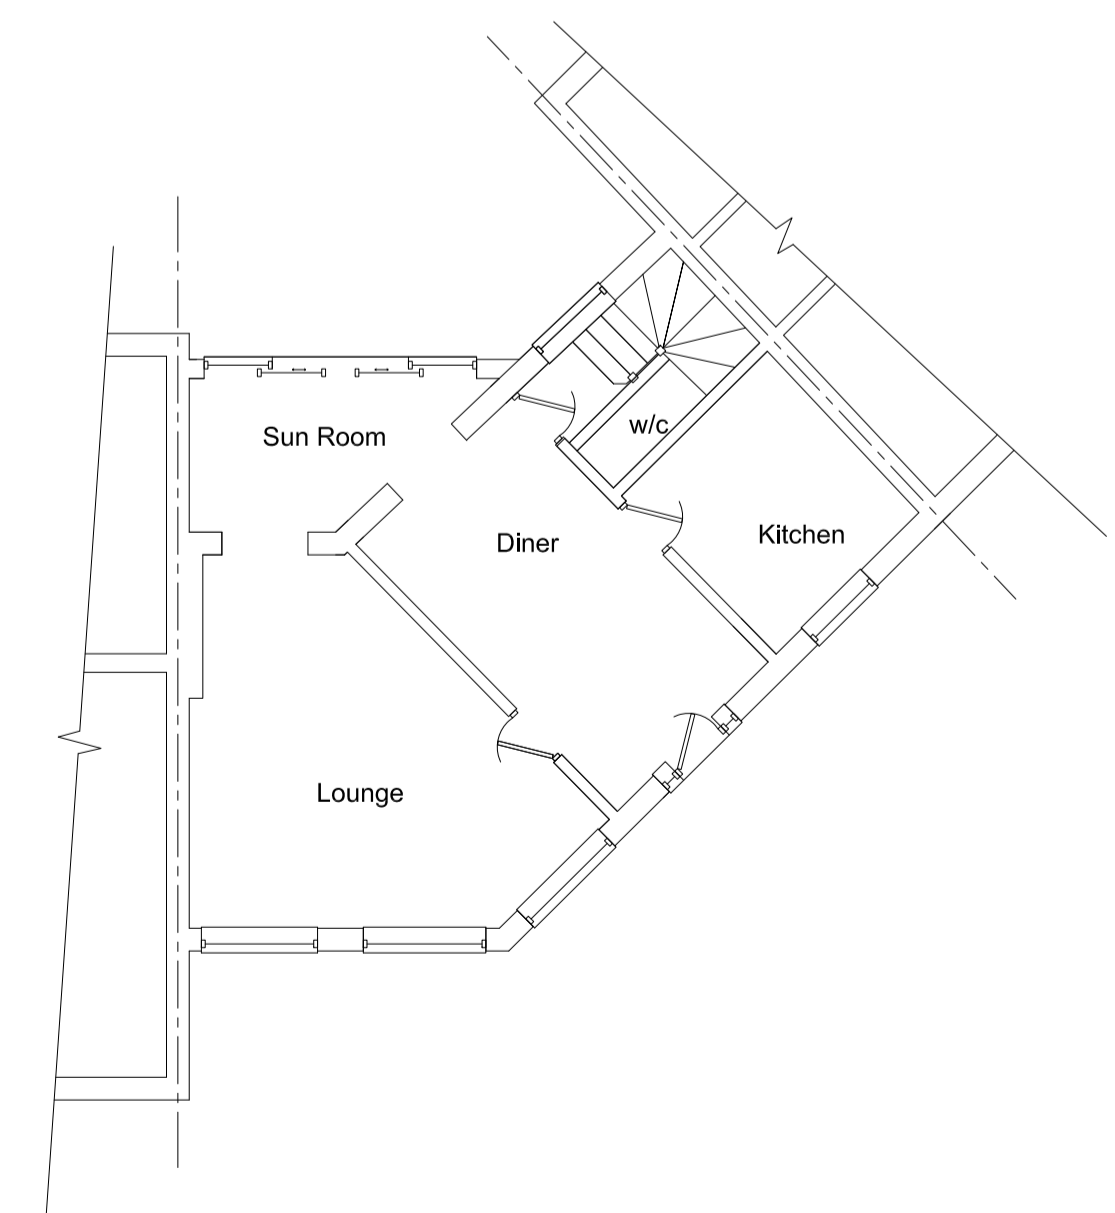

Ground Floor Plan  
 Scale 1:100

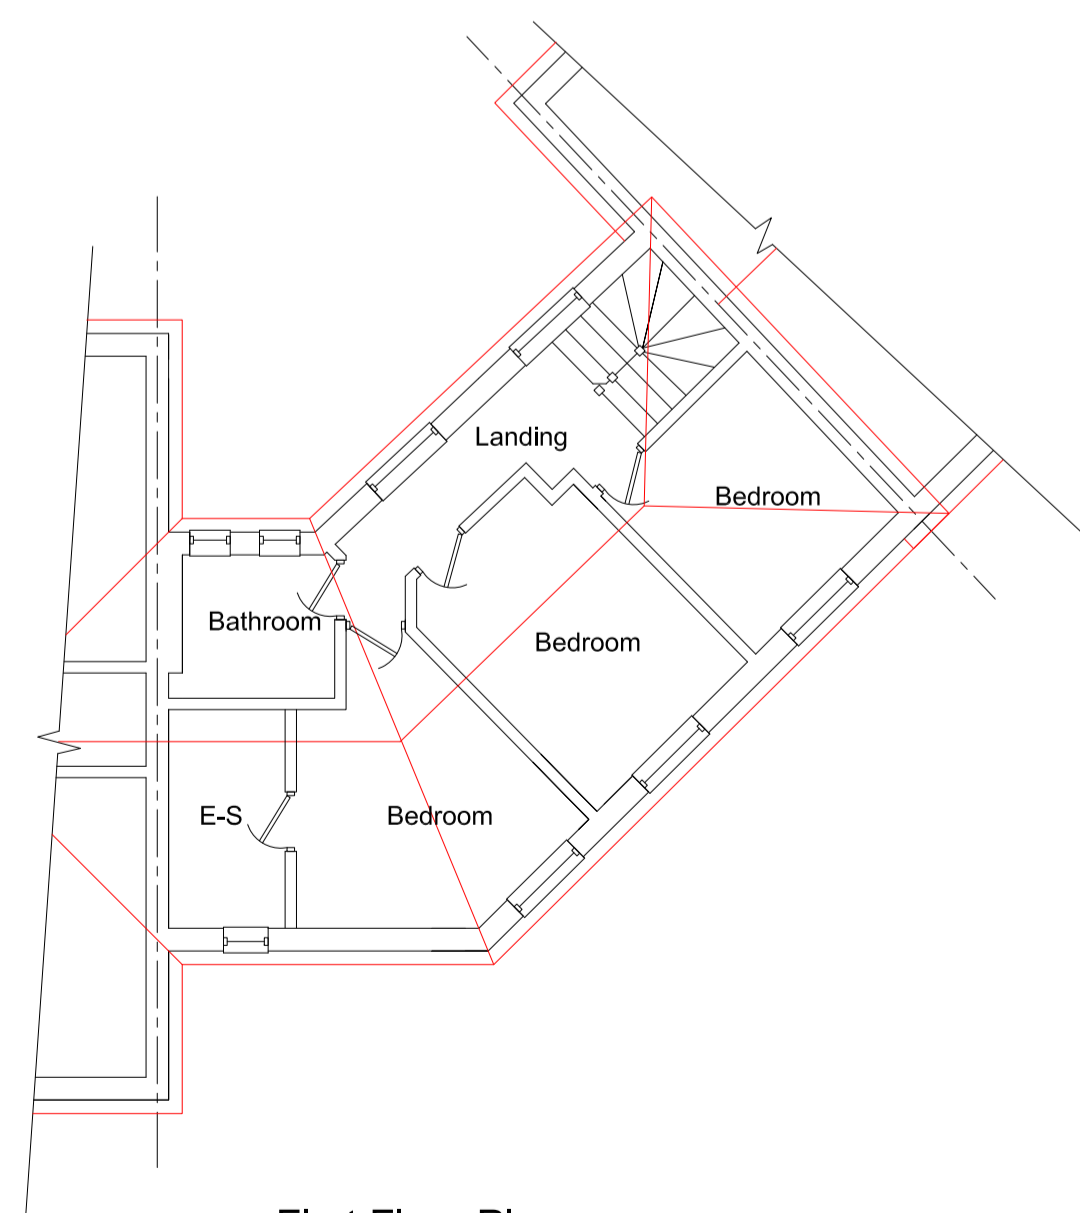

First Floor Plan  
 Scale 1:100

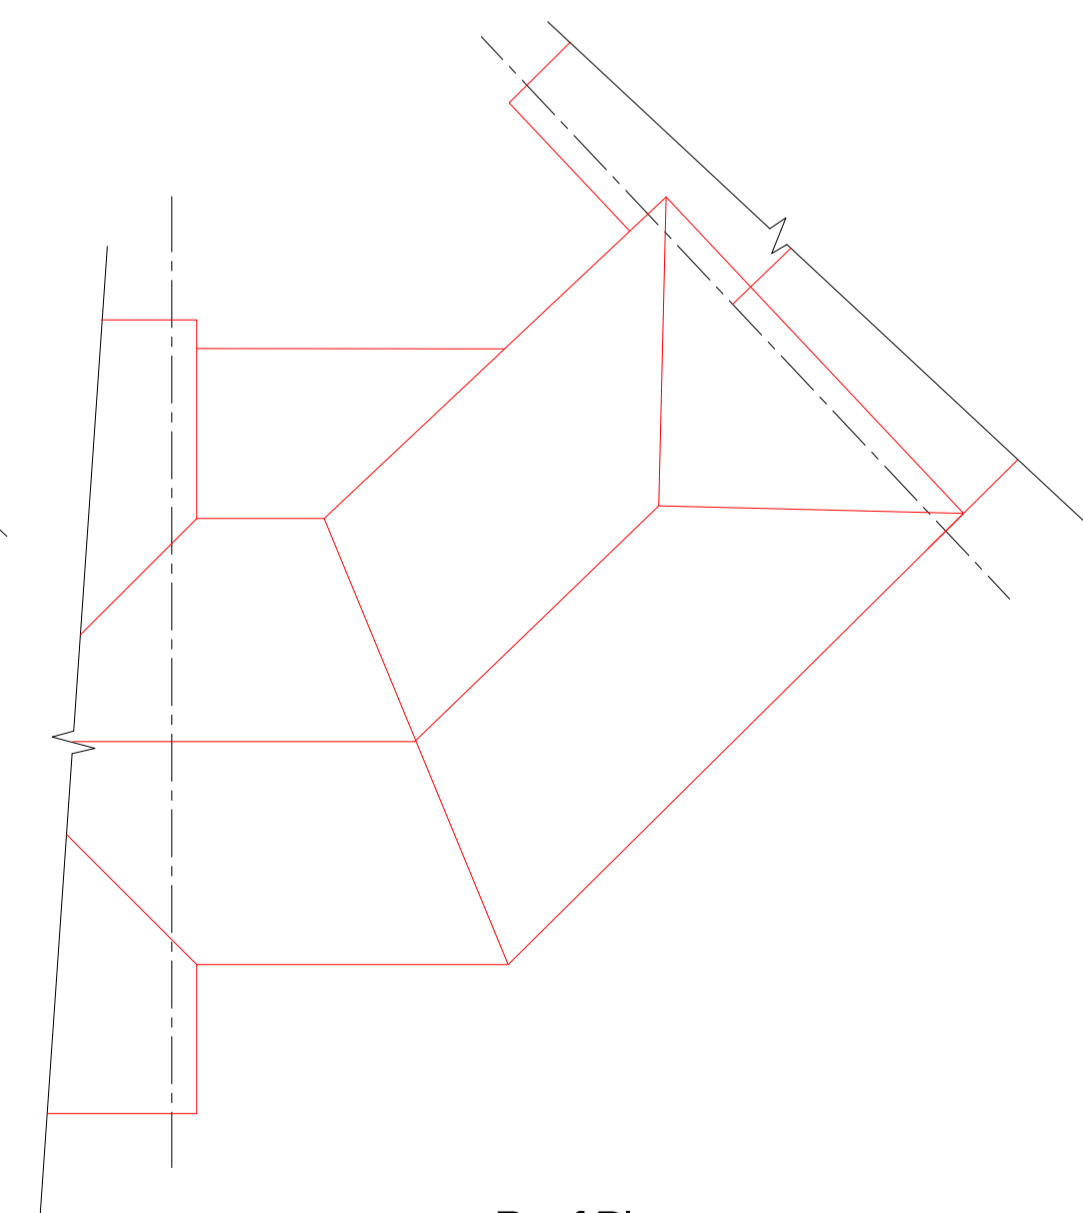

Roof Plan  
 Scale 1:100


B		
A		
	Date	Revisions
Drawing Title: Proposed		


SITE ADDRESS West Wing Calshot Road Calshot Southampton SO45 1BR	CLIENT ADDRESS
---	----------------

Scale.	as noted	PAPER SIZE A1
Date.	September 2022	Drawn by: <i>RNS</i>


**Sanders Design Services Ltd**  
 95 Cedar Road  
 Hythe  
 Southampton  
 SO45 3PX  
[www.sandersdesignservices.co.uk](http://www.sandersdesignservices.co.uk)  
[info@sandersdesignservices.co.uk](mailto:info@sandersdesignservices.co.uk)  
 023 8020 7195

Drawing No	ht sht 2	Revision	x
------------	----------	----------	---


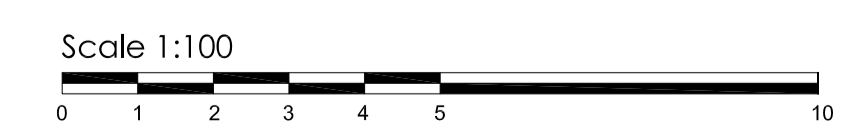


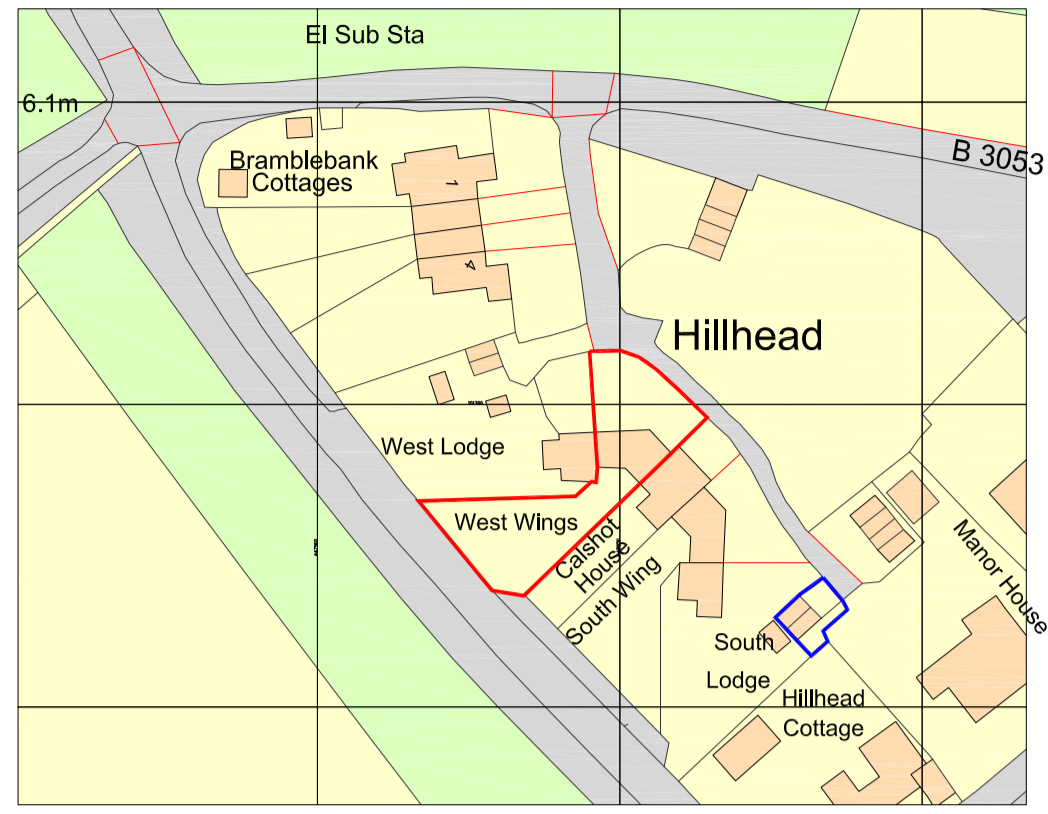

Site Location Plan  
Scale 1:1250

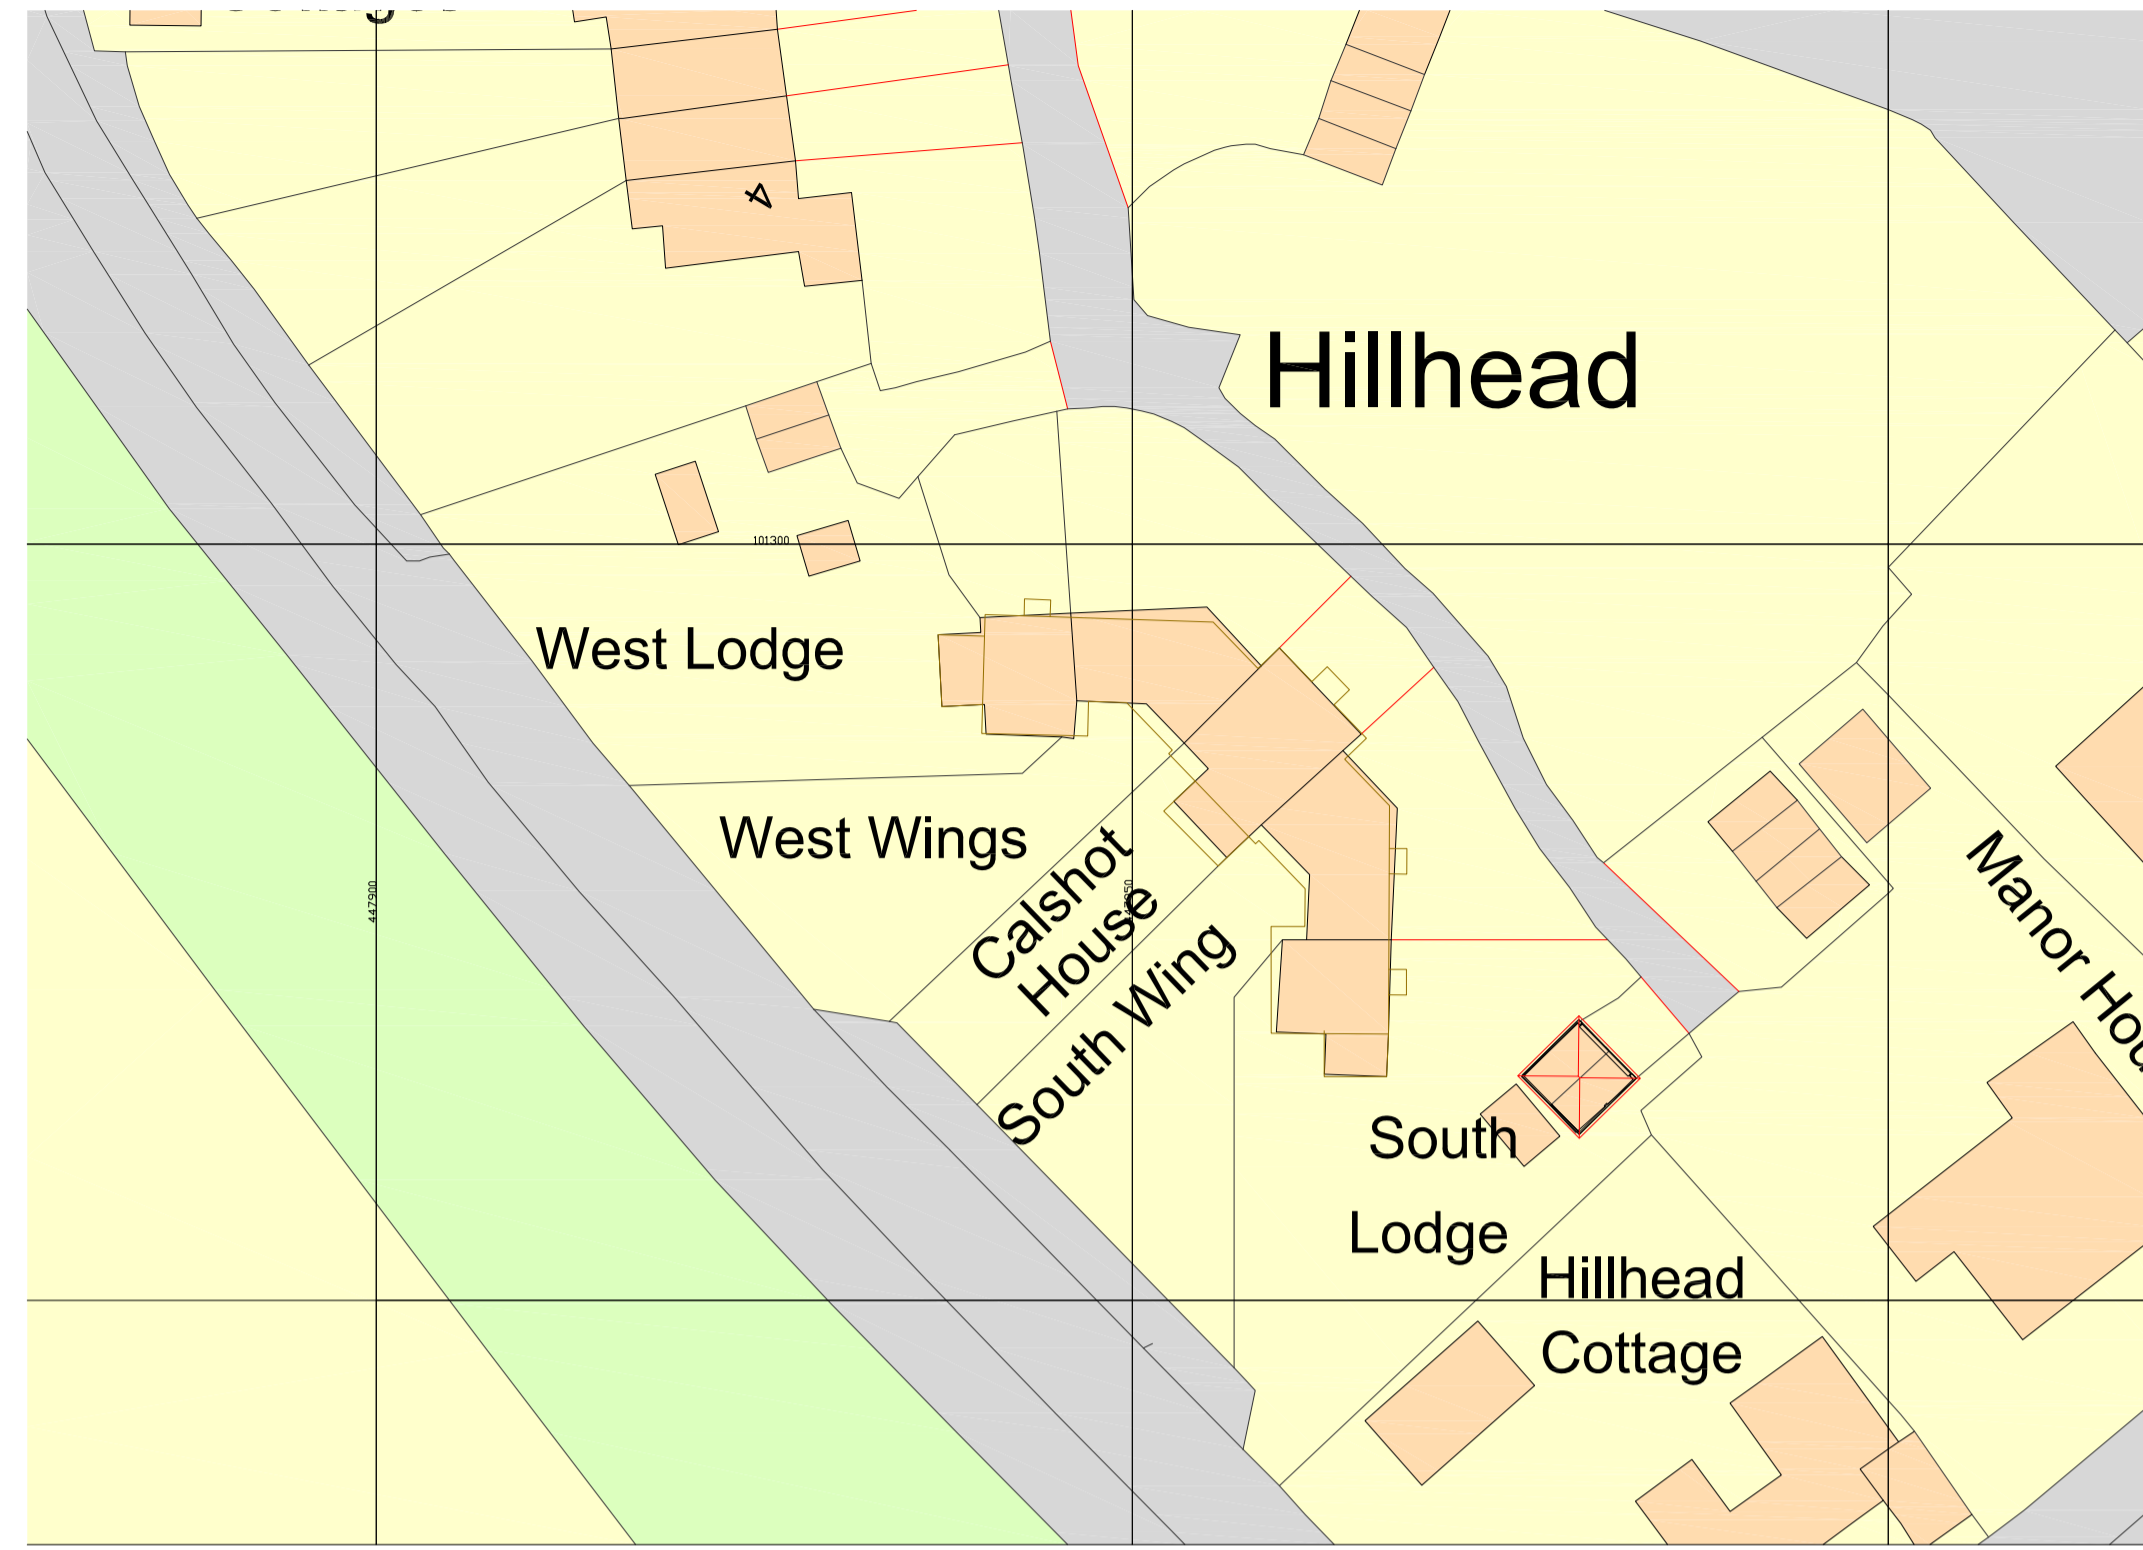

Block Plan  
Scale 1:500

  

Notes:  
All dimensions and details to be checked on site by builder prior to commencement of works.  
This plan must not be acted upon until it has been approved by the Local Authority.  
Client to confirm to party wall act of 1996 if required.

B		
A		
	Date	Revisions

Drawing Title: Maps	
SITE ADDRESS West Wing Calshot Road Calshot Southampton SO45 1BR	CLIENT ADDRESS

Scale:	as noted	PAPER SIZE A1
Date:	September 2022	Drawn by: <i>RNS</i>

**Sanders Design Services Ltd**  
 95 Cedar Road  
 Hythe  
 Southampton  
 SO45 3PX  
[www.sandersdesignservices.co.uk](http://www.sandersdesignservices.co.uk)  
[info@sandersdesignservices.co.uk](mailto:info@sandersdesignservices.co.uk)  
 023 8020 7195

Drawing No	ht sht 3	Revision	x
------------	----------	----------	---