




Notes
 All dimensions and details to be checked on site by builder prior to commencement of works.
 This plan must not be acted upon until it has been approved by the Local Authority.
 Client to conform to party wall act of 1996 if required.

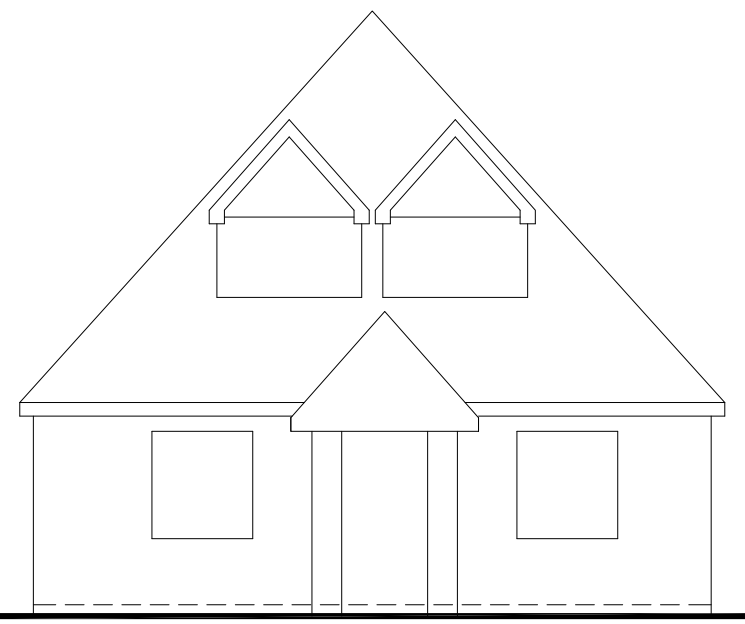


Front View
 Scale 1:100

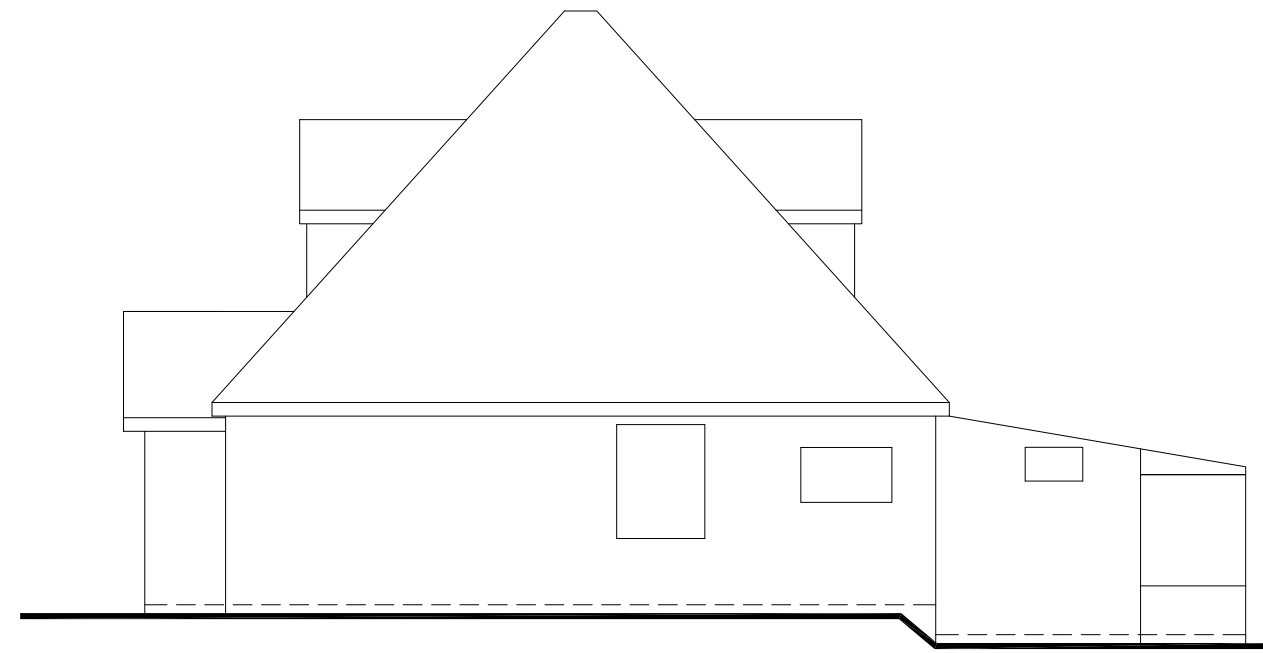



Side View
 Scale 1:100

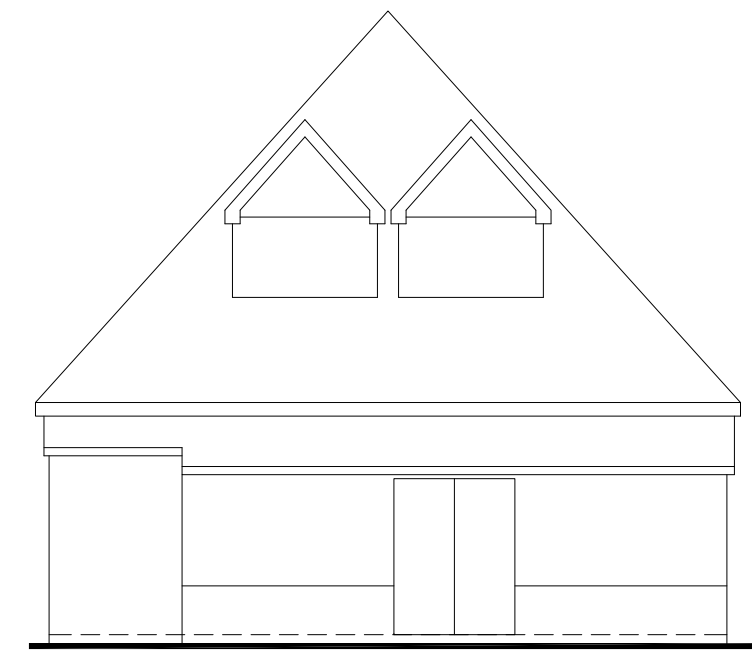


Rear View
 Scale 1:100

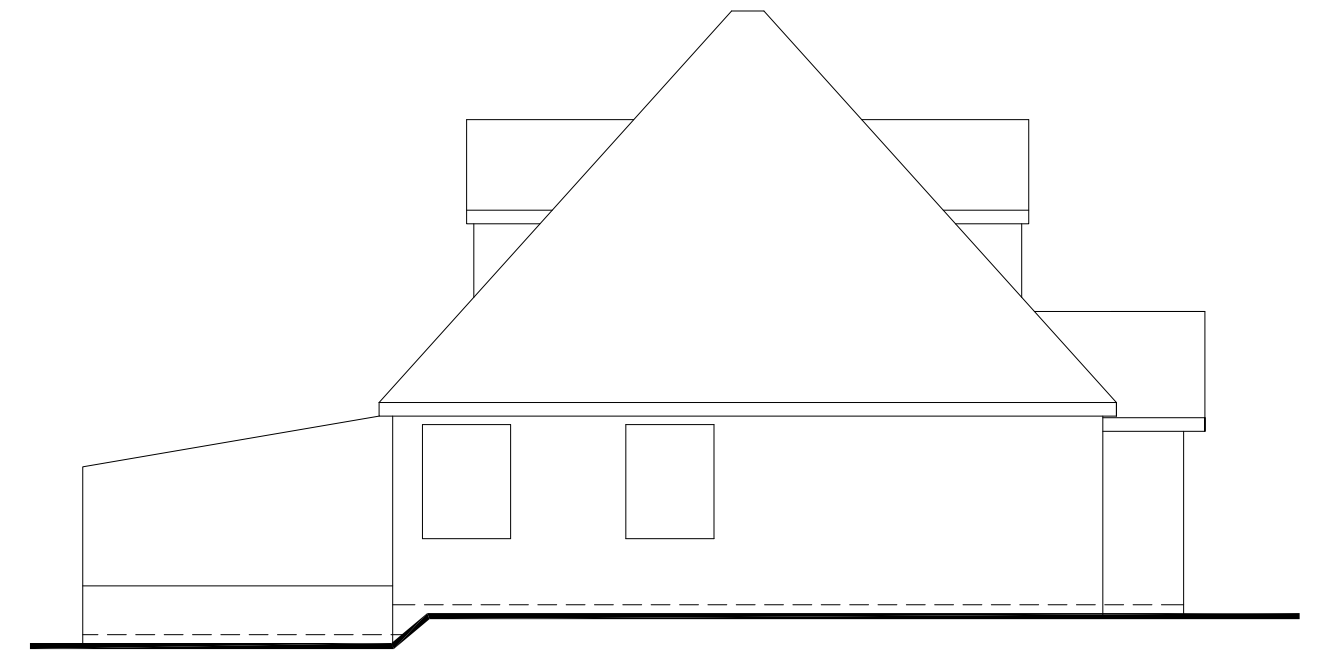


Side View
 Scale 1:100

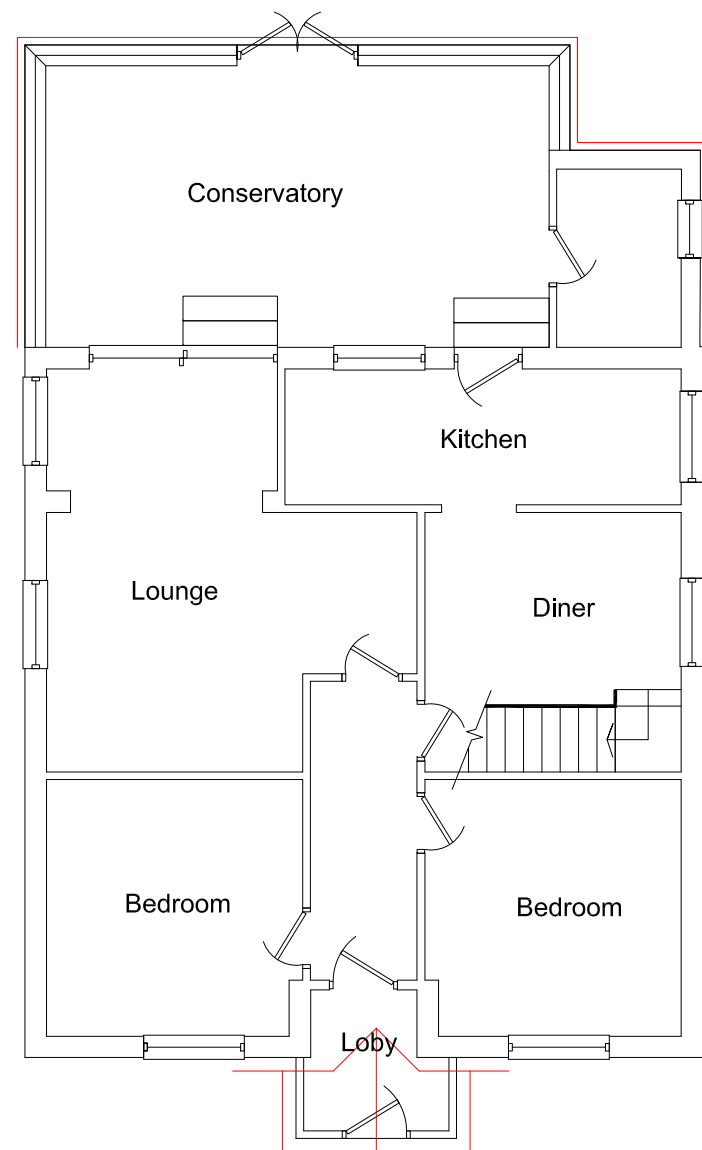 

Ground Floor Plan
 Scale 1:100

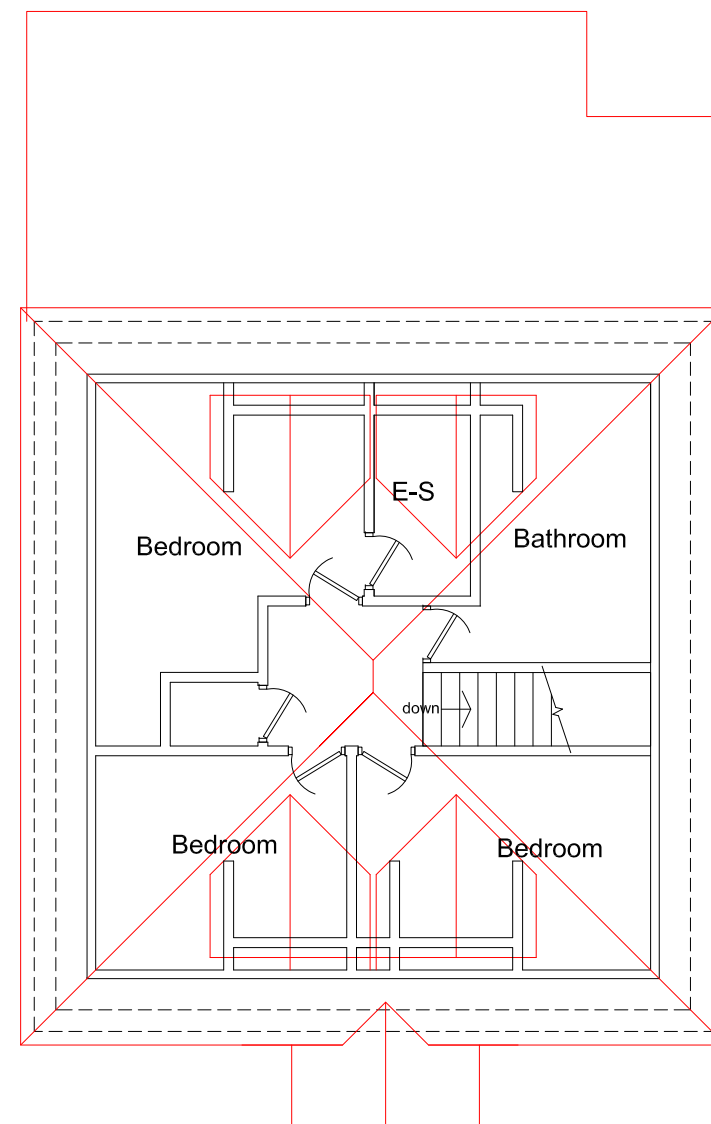


First Floor Plan
 Scale 1:100

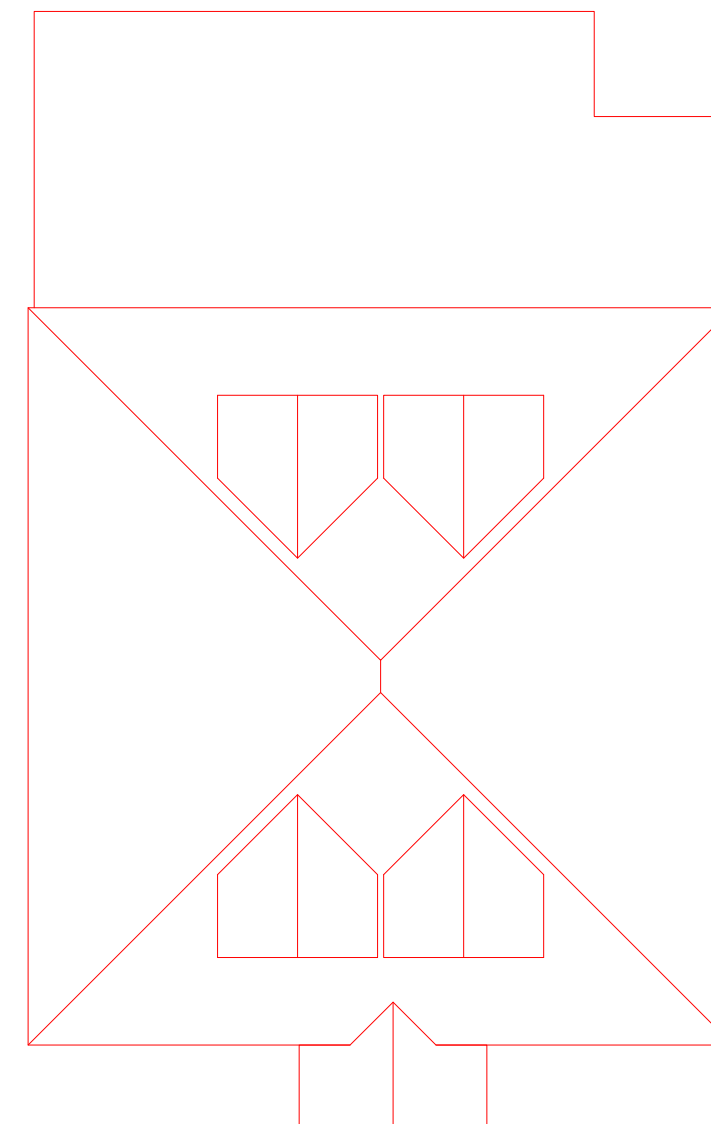


Roof Plan
 Scale 1:100


| | | |
|--|---------------|---------------------|
| B | | |
| A | | |
| | Date | Revisions |
| Drawing Title. Existing | | |
| SITE ADDRESS Homelea The Pentagon Fawley Southampton SO45 1EE | | CLIENT ADDRESS |
| Scale. | as noted | PAPER SIZE A2 |
| Date. | November 2022 | Drawn by. R.N.S. |
| Sanders Design Services Ltd 95 Cedar Road Hythe Southampton SO45 3PX www.sandersdesignservices.co.uk info@sandersdesignservices.co.uk 023 8020 7195 | | |
| Drawing No | vks sht 1 | Revision x |

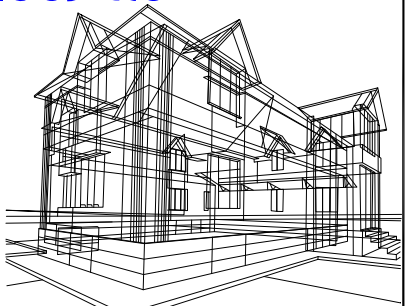


Notes
 All dimensions and details to be checked on site by builder prior to commencement of works.
 This plan must not be acted upon until it has been approved by the Local Authority.
 Client to conform to party wall act of 1996 if required.

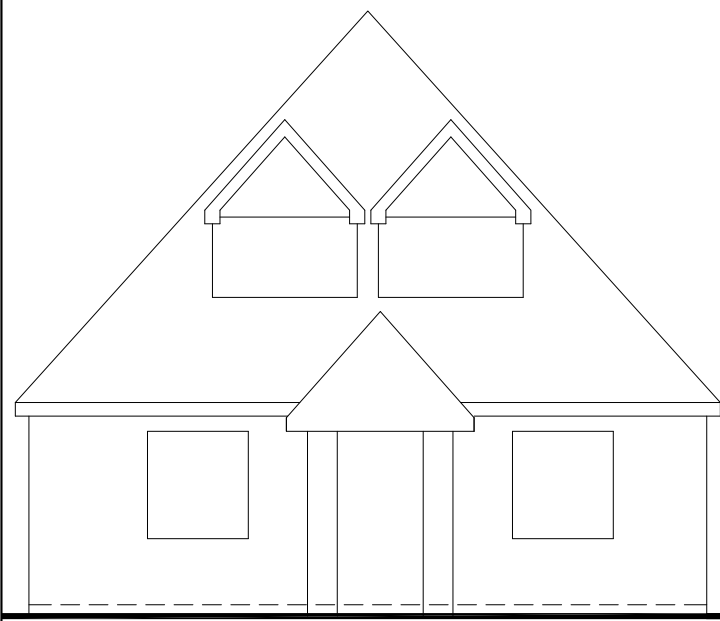


Front View
 Scale 1:100

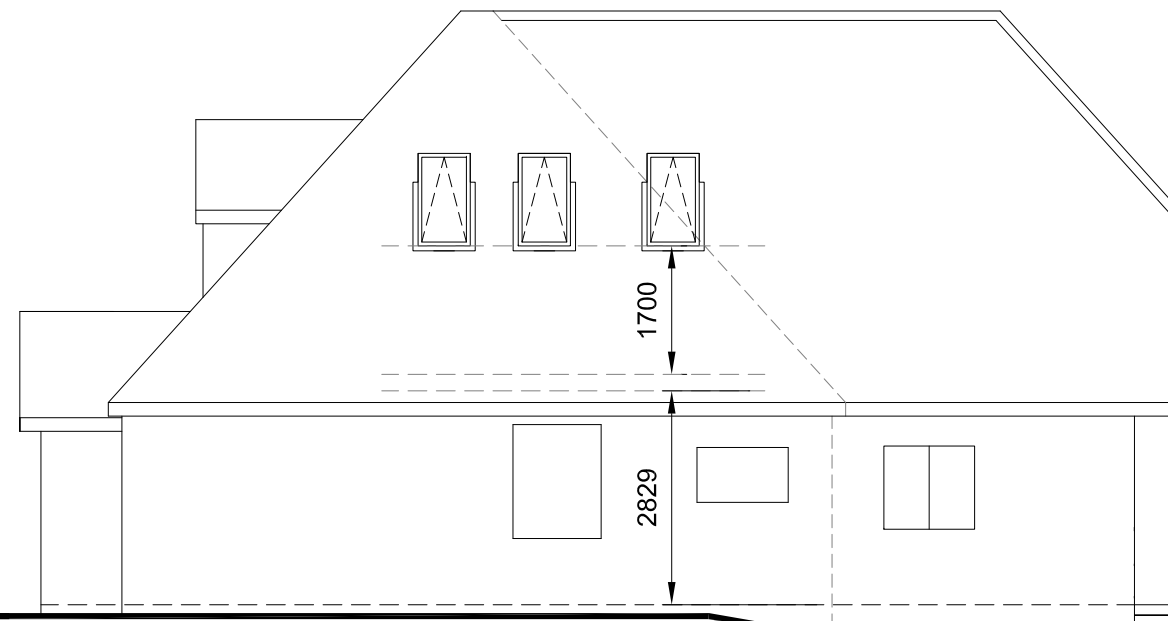



Side View
 Scale 1:100

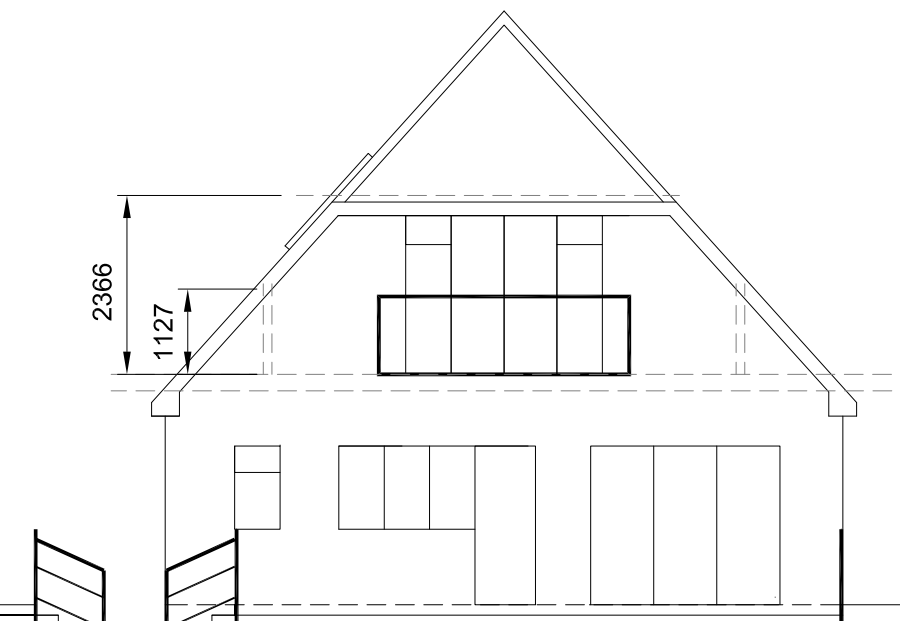


Rear View
 Scale 1:100

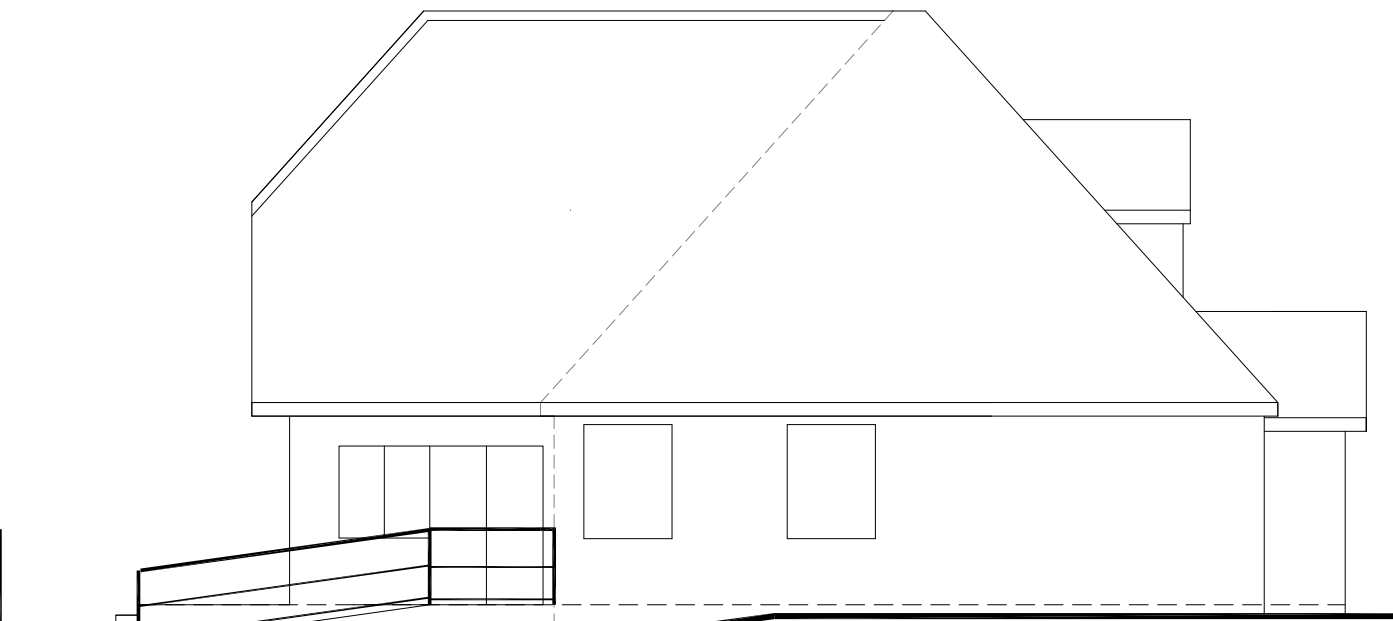


Side View
 Scale 1:100

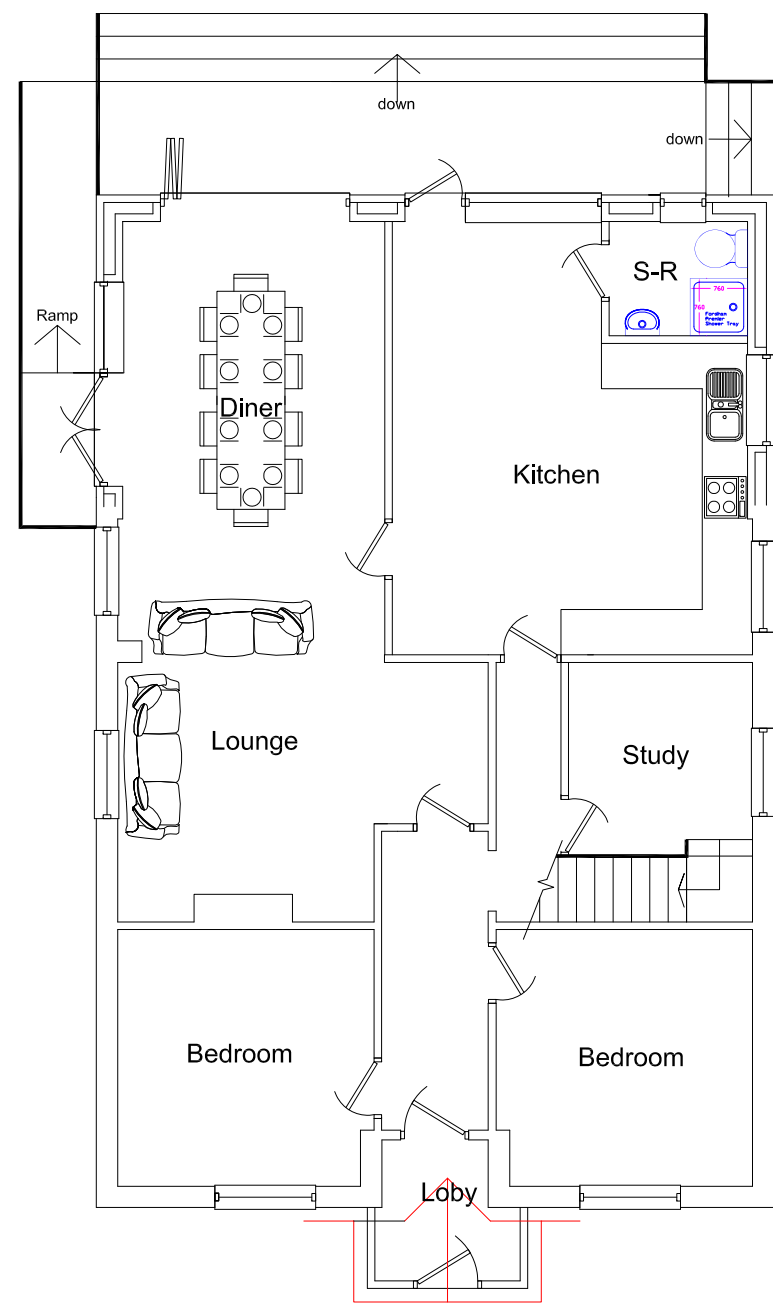 

Ground Floor Plan
 Scale 1:100

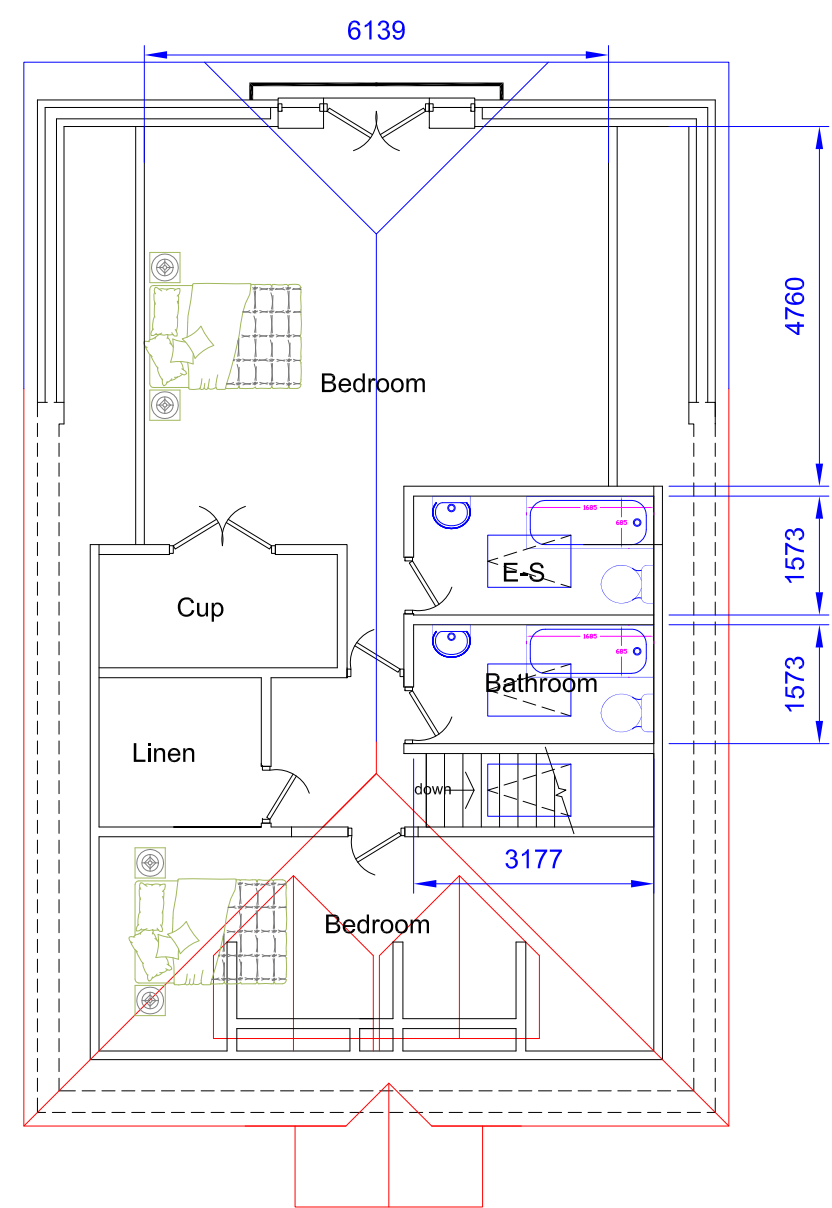



First Floor Plan
 Scale 1:100

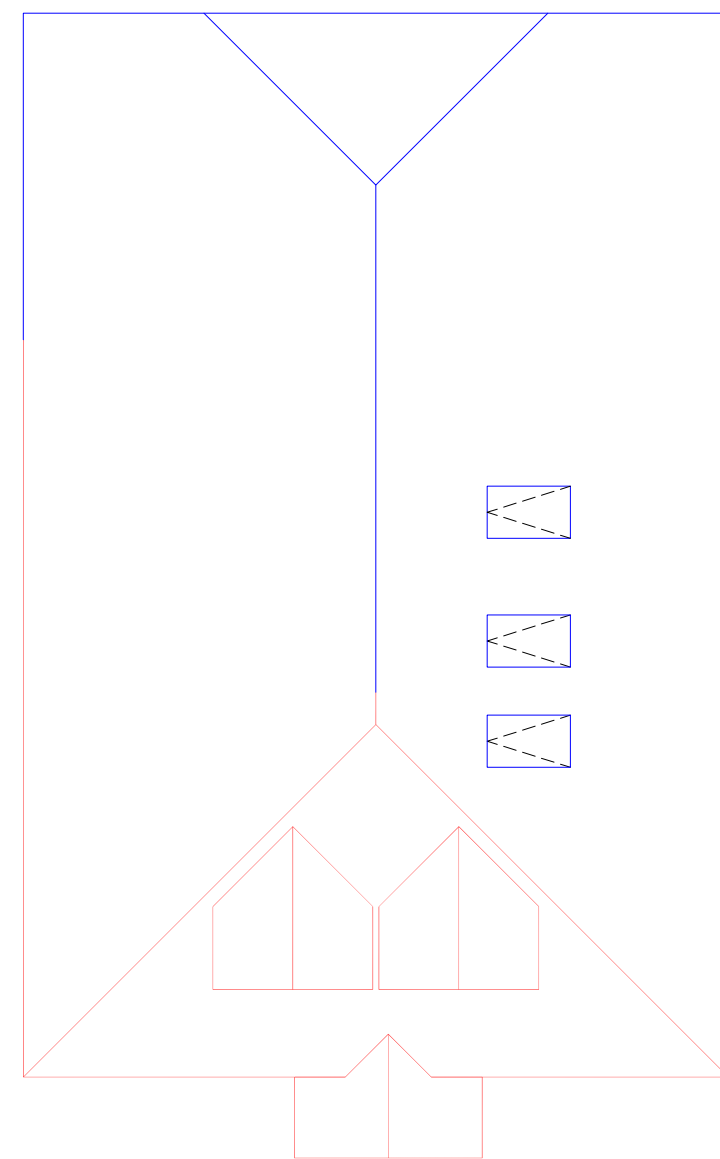


Roof Plan
 Scale 1:100

| | | |
|--|---------------|---------------------|
| B | | |
| A | | |
| | Date | Revisions |
| Drawing Title. Proposed | | |
| SITE ADDRESS Homelea The Pentagon Fawley Southampton SO45 1EE | | CLIENT ADDRESS |
| Scale. | as noted | PAPER SIZE A2 |
| Date. | November 2022 | Drawn by. R.N.S. |
| Sanders Design Services Ltd 95 Cedar Road Hythe Southampton SO45 3PX www.sandersdesignservices.co.uk info@sandersdesignservices.co.uk 023 8020 7195 | | |
| Drawing No | vks sht 2 | Revision x |

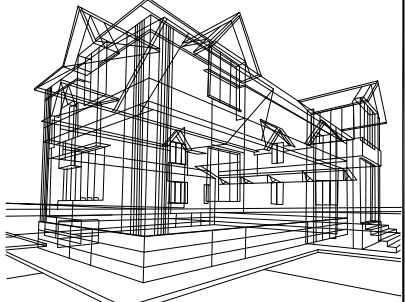


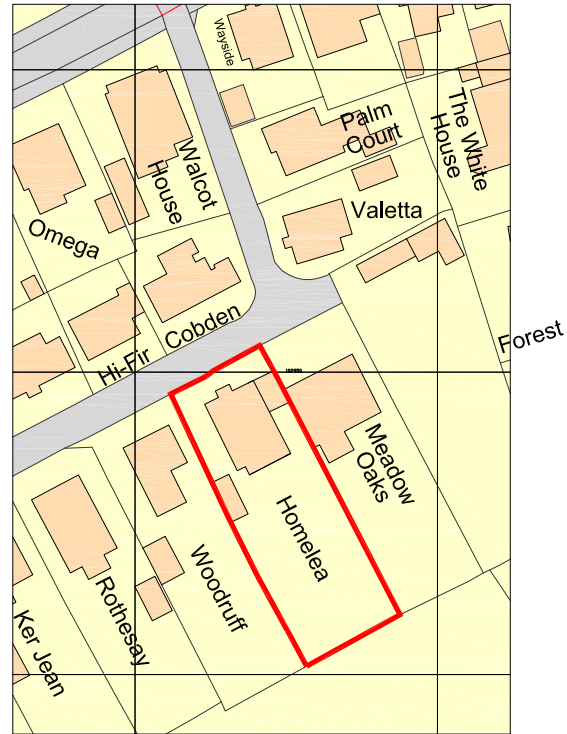

Ordnance Survey, (c) Crown Copyright 2022. All rights reserved. Licence number 100022432

 


Site Location Plan
Scale 1:1250

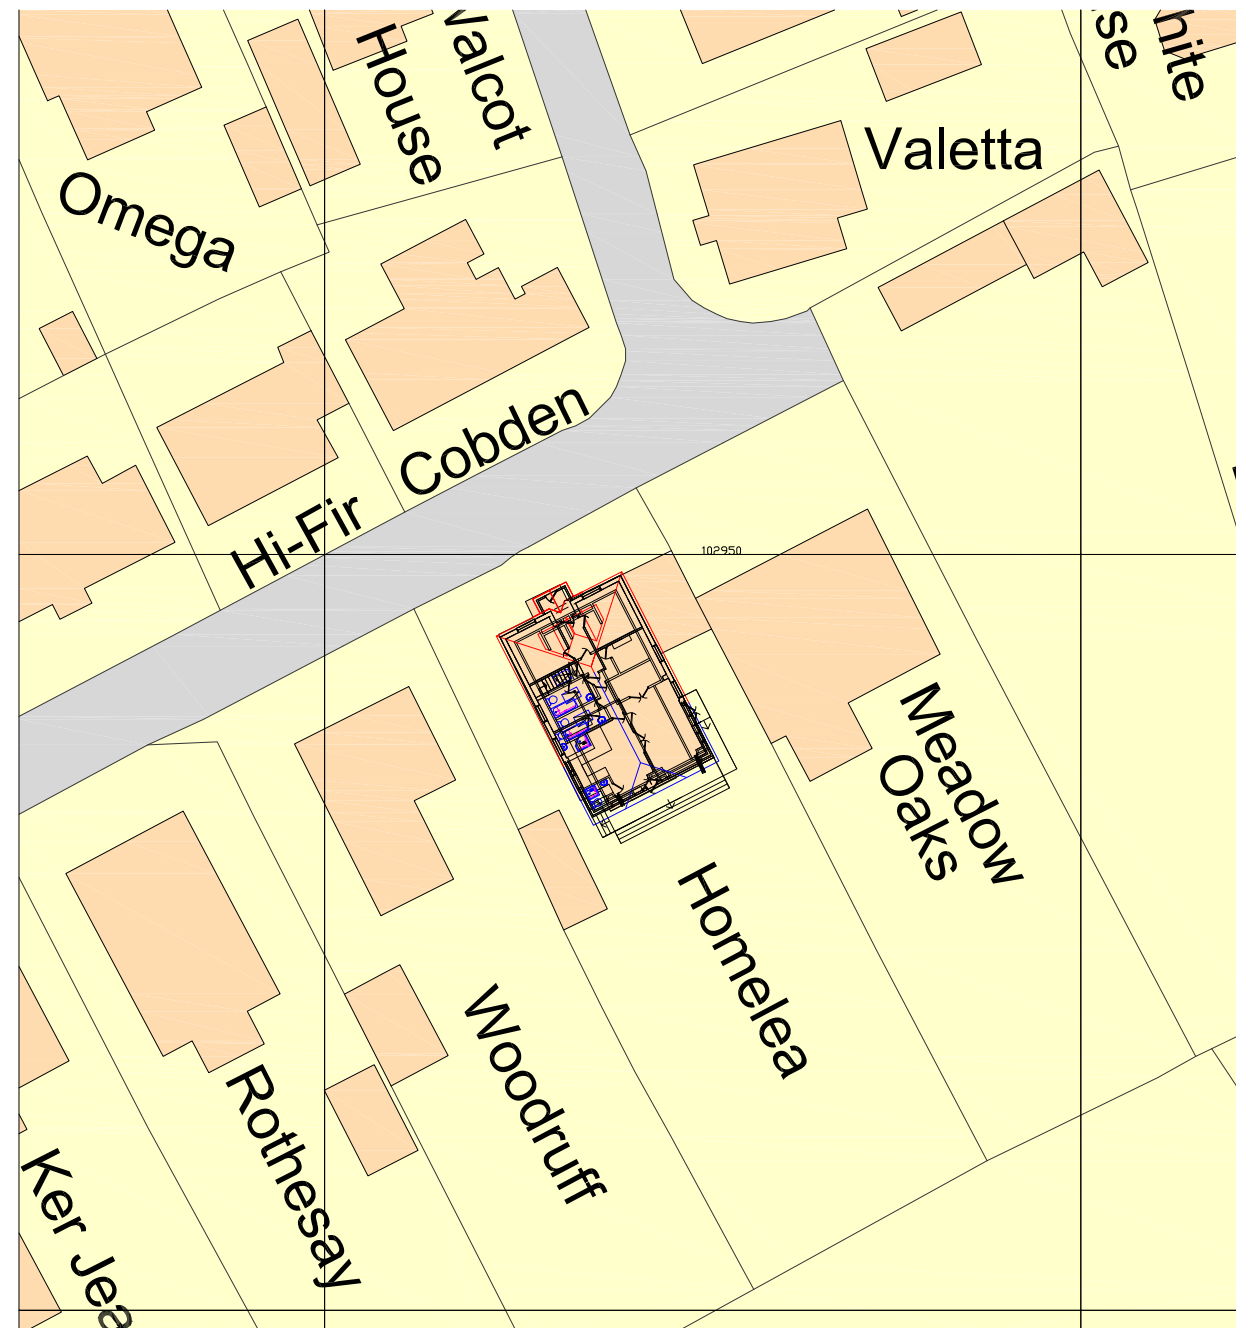

Block Plan
Scale 1:500

Notes
All dimensions and details to be checked on site by builder prior to commencement of works.
This plan must not be acted upon until it has been approved by the Local Authority.
Client to conform to party wall act of 1996 if required.

 

| | | |
|---|------|-----------|
| | | |
| B | | |
| A | | |
| | Date | Revisions |

Drawing Title:
Maps

| | |
|--|----------------|
| SITE ADDRESS Homelea The Pentagon Fawley Southampton SO45 1EE | CLIENT ADDRESS |
|--|----------------|

| | |
|---------------------|-------------------------|
| Scale. as noted | PAPER SIZE A2 |
| Date. November 2022 | Drawn by. <i>R.N.S.</i> |

Sanders Design Services Ltd
 95 Cedar Road
 Hythe
 Southampton
 SO45 3PX
www.sandersdesignservices.co.uk
info@sandersdesignservices.co.uk
 023 8020 7195

| | |
|------------|----------|
| Drawing No | Revision |
| vks sht 3 | x |