

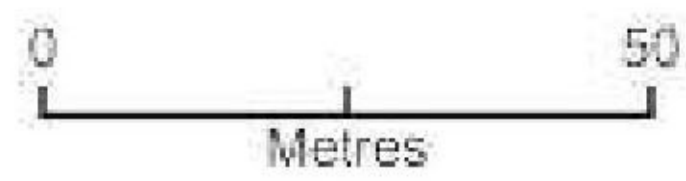


Location Plan - Woodlands, SO45 3NB

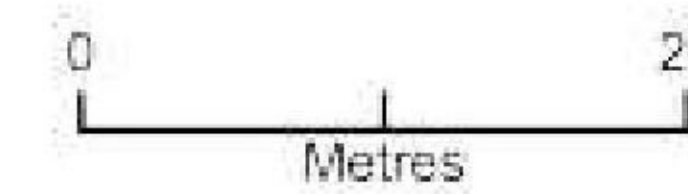

Plan Produced for: Nick Belson
Date Produced: 20 May 2022
Plan Reference Number: TQRQM22140140140716
Scale: 1:1250 @ A4

Site Plan - Woodlands - SO45 3NB

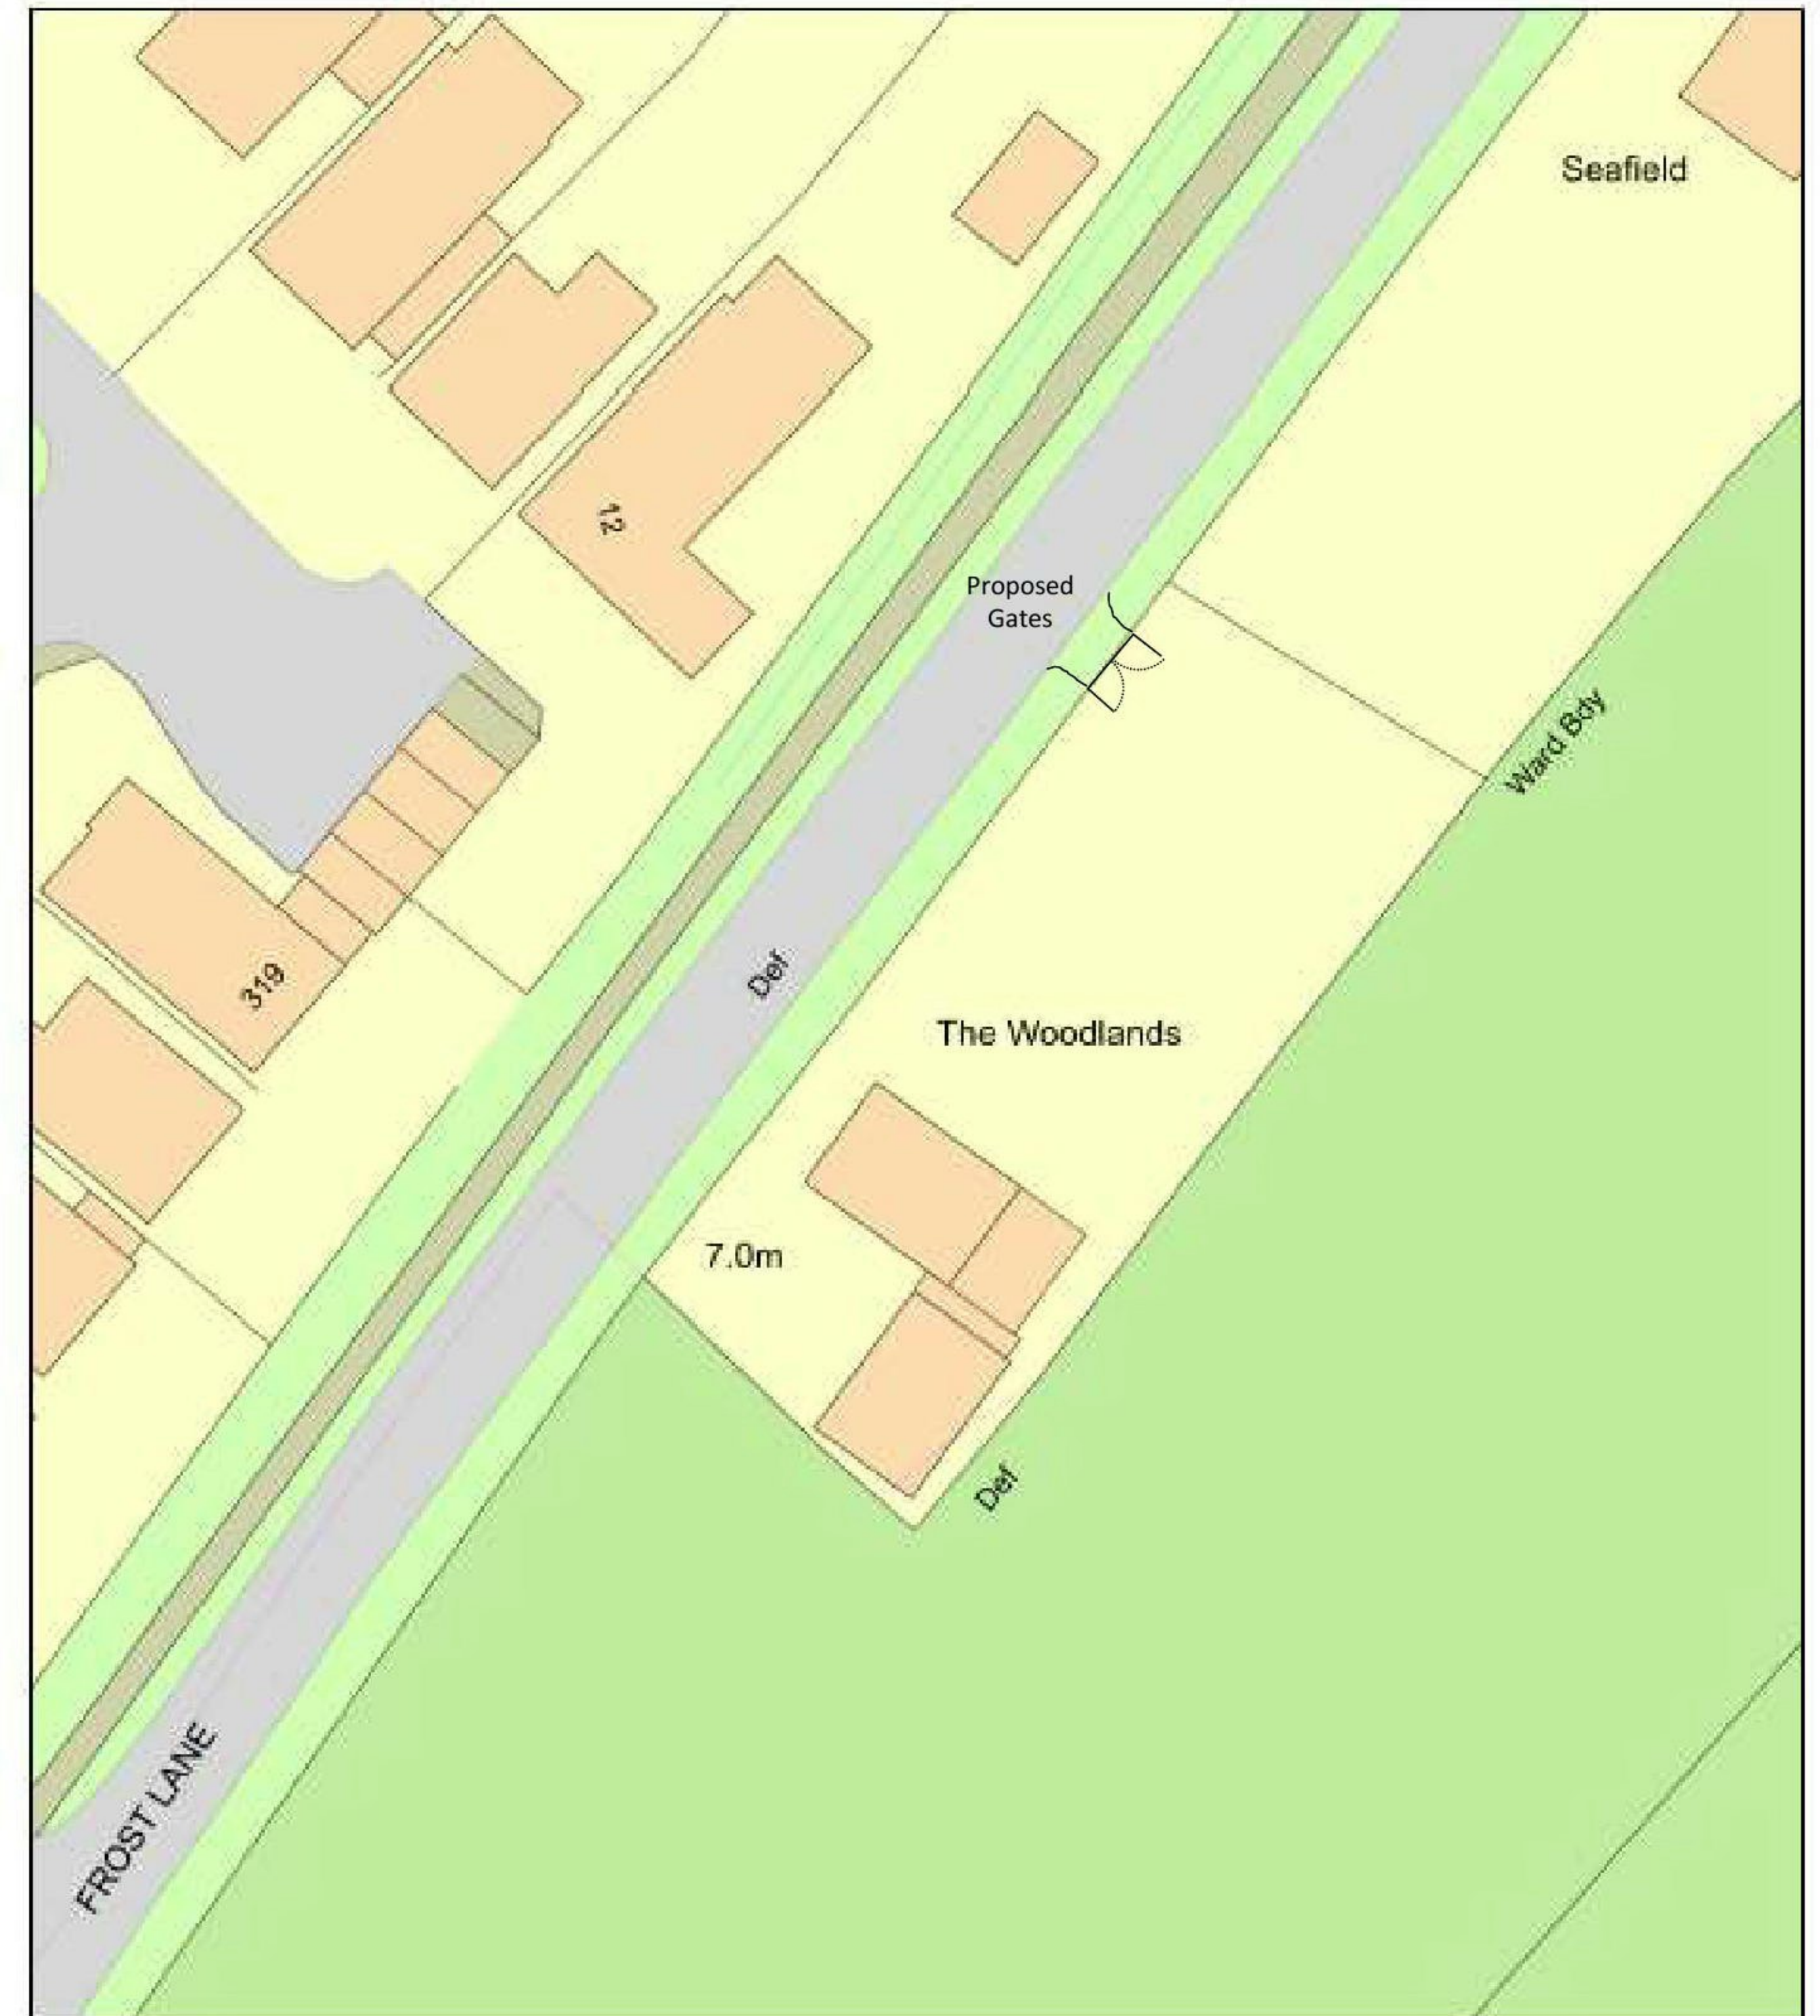

Plan Produced for: Nick Belson
Date Produced: 20 May 2022
Plan Reference Number: TQRQM22140141226650
Scale: 1:500 @ A4