




Notes
 All dimensions and details to be checked on site by builder prior to commencement of works.
 This plan must not be acted upon until it has been approved by the Local Authority.
 Client to conform to party wall act of 1996 if required.

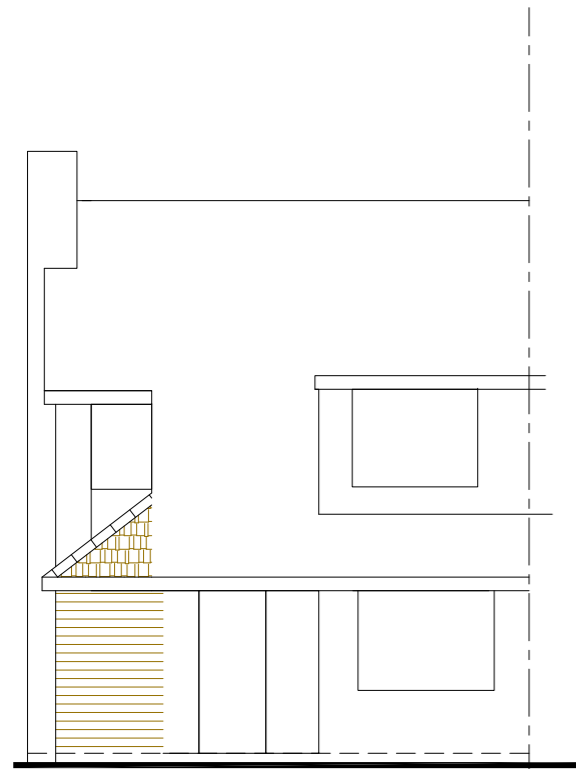


Front View
 Scale 1:100

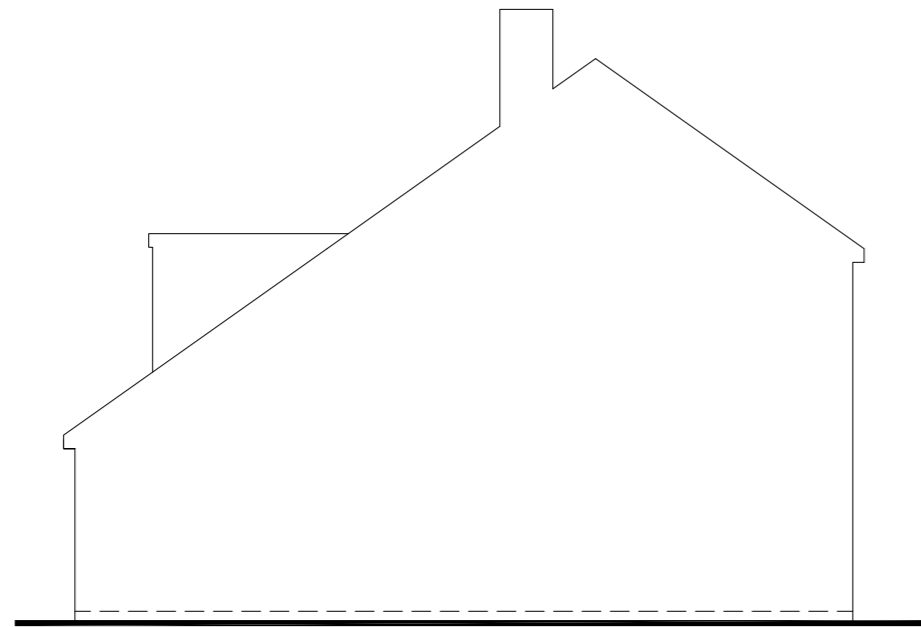



Side View
 Scale 1:100

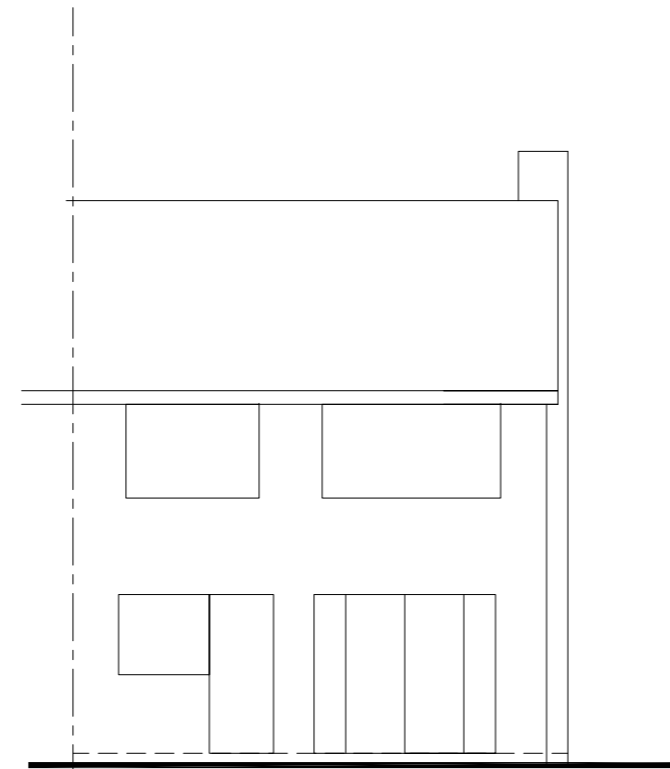


Rear View
 Scale 1:100

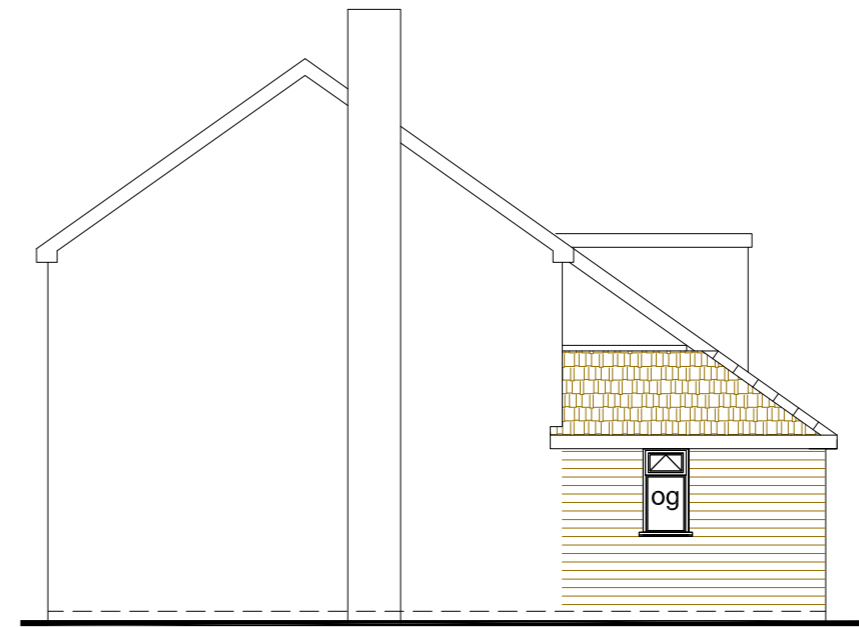


Side View
 Scale 1:100

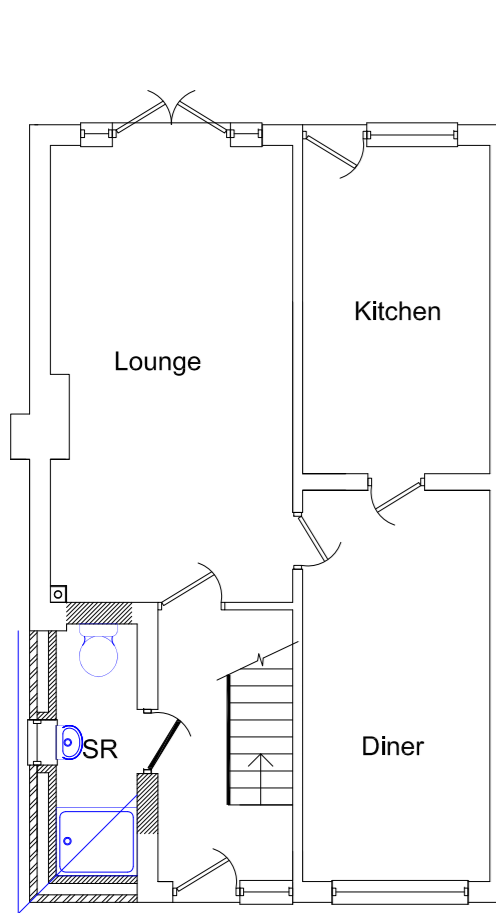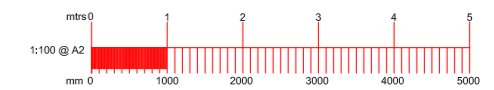

Ground Floor Plan
 Scale 1:100

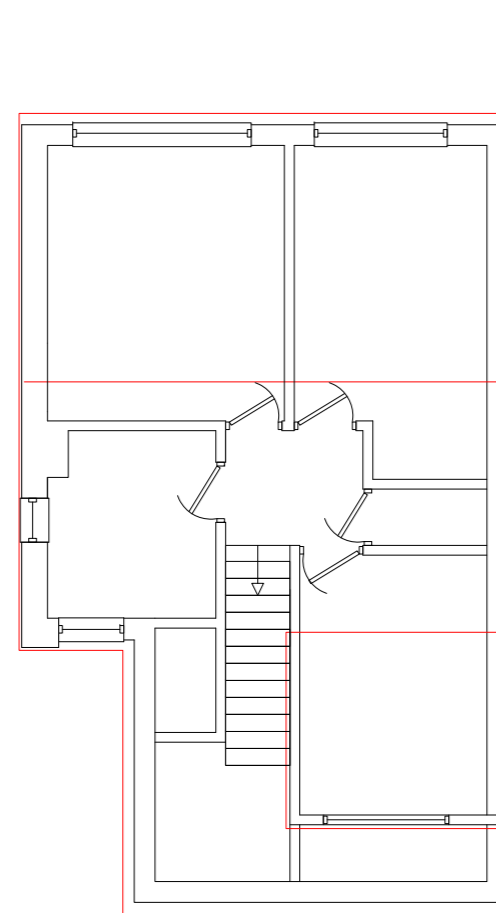

First Floor Plan
 Scale 1:100

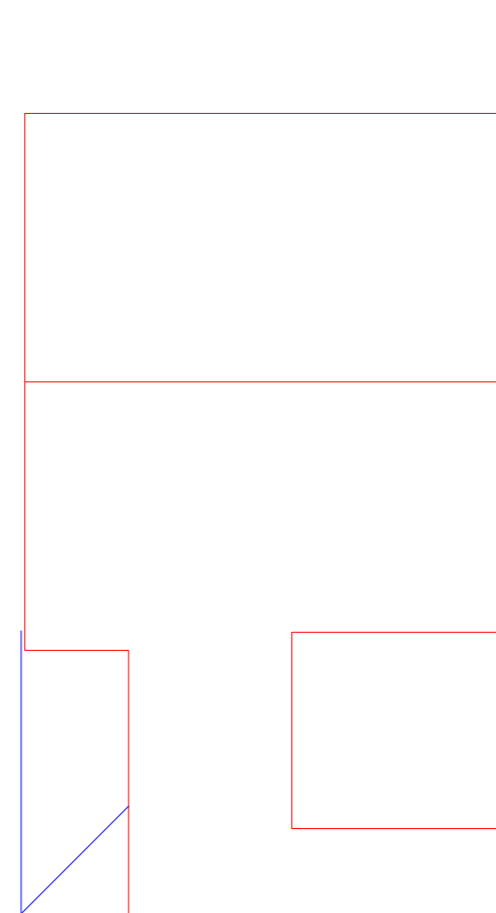

Roof Plan
 Scale 1:100


B		
A		
	Date	Revisions
Drawing Title: Proposed		

SITE ADDRESS 9 Ridley Close Holbury Southampton SO45 2NR	CLIENT ADDRESS
--	----------------

Scale. as noted	PAPER SIZE A2
Date. July 2022	Drawn by. <i>R.N.S.</i>



Sanders Design Services Ltd
 95 Cedar Road
 Hythe
 Southampton
 SO45 3PX
 www.sandersdesignservices.co.uk
 info@sandersdesignservices.co.uk
 023 8020 7195

Drawing No	lgt sht 2	Revision	x
------------	-----------	----------	---

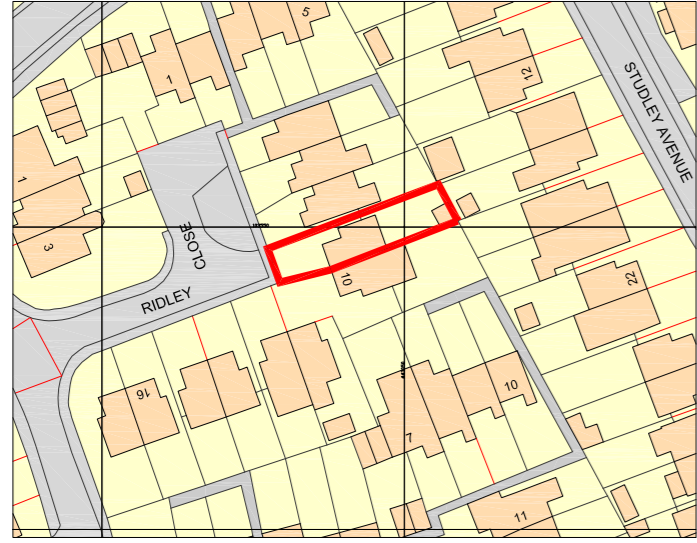


Ordnance Survey, (c) Crown Copyright 2022. All rights reserved. Licence number 100022432

Site Location Plan
Scale 1:1250

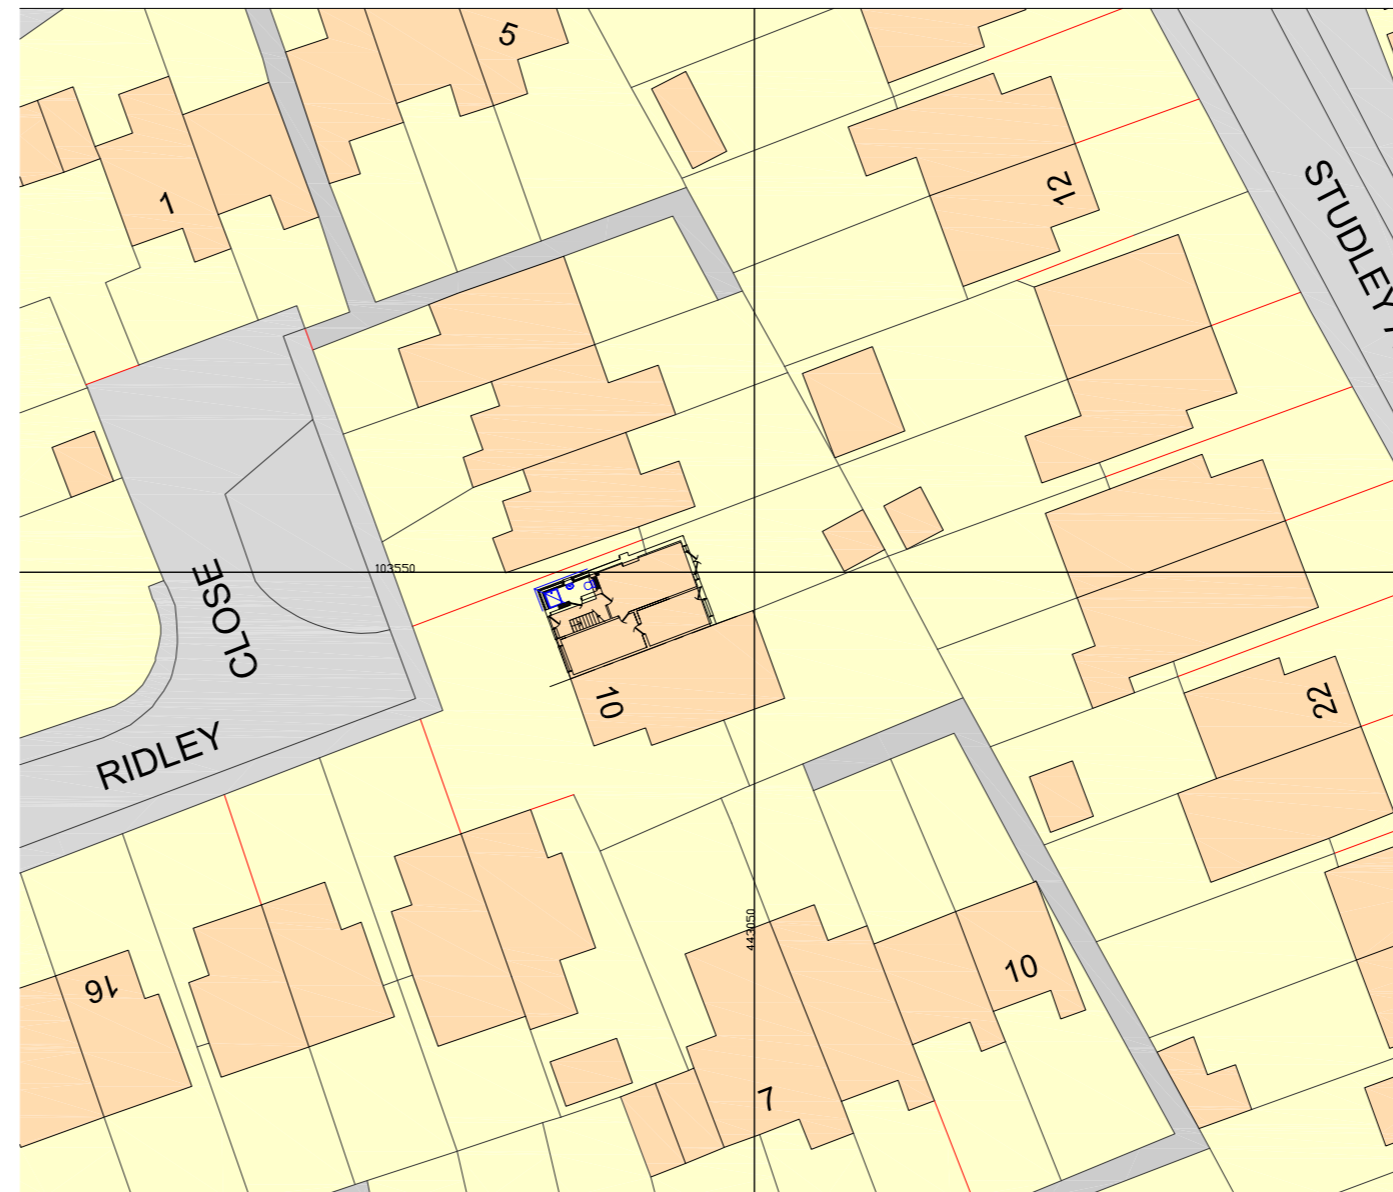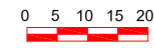

Block Plan
Scale 1:500

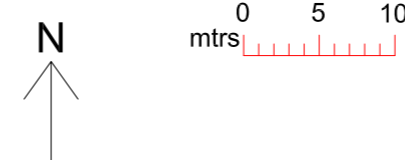

Notes
All dimensions and details to be checked on site by builder prior to commencement of works.
This plan must not be acted upon until it has been approved by the Local Authority.
Client to conform to party wall act of 1996 if required.

B		
A		
	Date	Revisions

Drawing Title:
Maps


SITE ADDRESS 9 Ridley Close Holbury Southampton SO45 2NR	CLIENT ADDRESS
---	-----------------------

Scale. as noted	PAPER SIZE A2
Date. July 2022	Drawn by. <i>R.N.S.</i>


Sanders Design Services Ltd
95 Cedar Road
Hythe
Southampton
SO45 3PX
www.sandersdesignservices.co.uk
info@sandersdesignservices.co.uk
023 8020 7195

Drawing No	lgt sht 3	Revision	x
------------	-----------	----------	---


Notes
 All dimensions and details to be checked on site by builder prior to commencement of works.
 This plan must not be acted upon until it has been approved by the Local Authority.
 Client to conform to party wall act of 1996 if required.

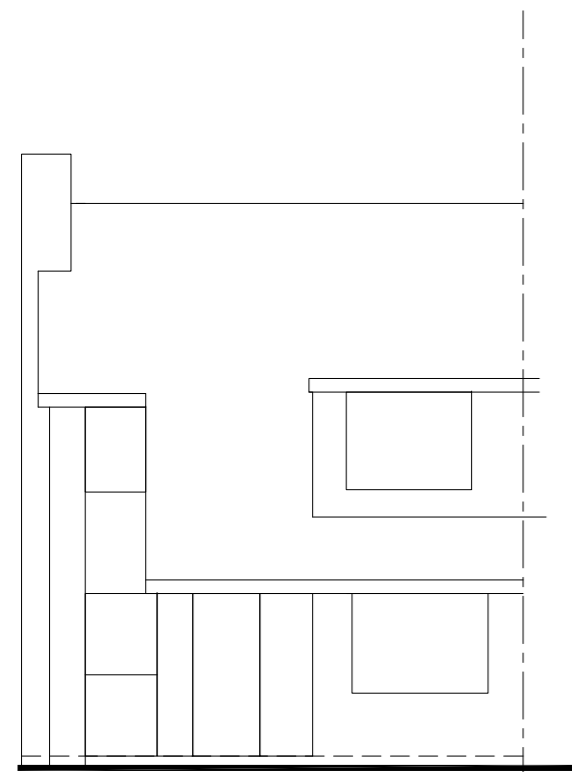


Front View
 Scale 1:100

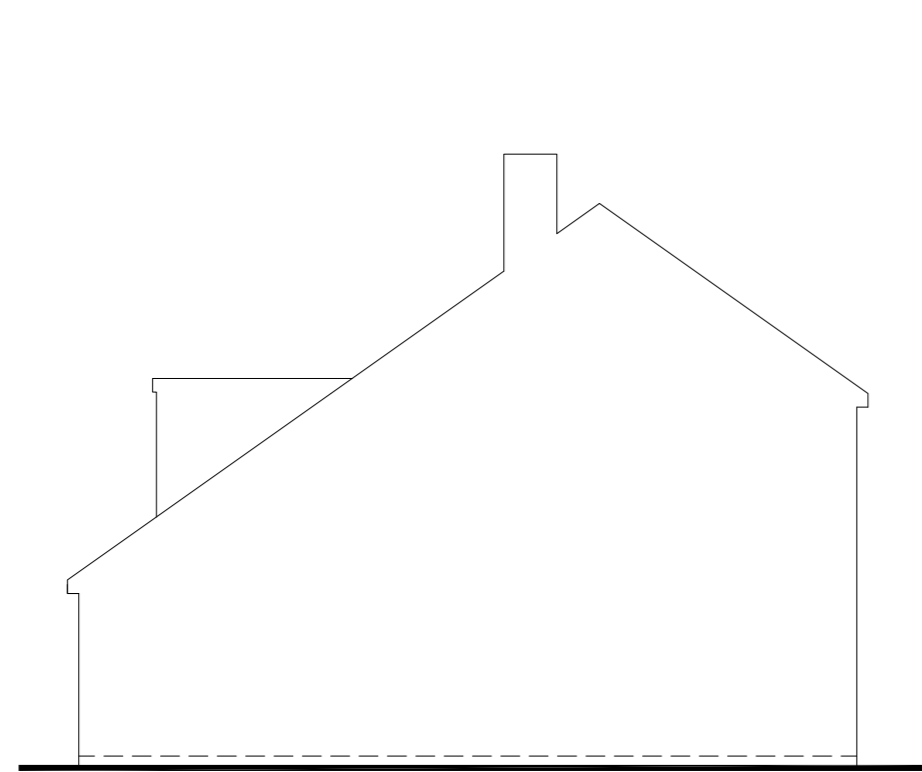



Side View
 Scale 1:100

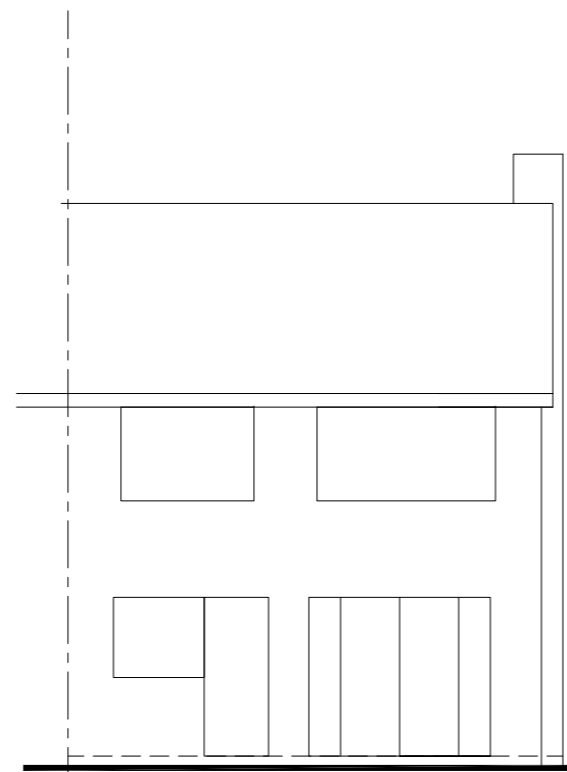


Rear View
 Scale 1:100

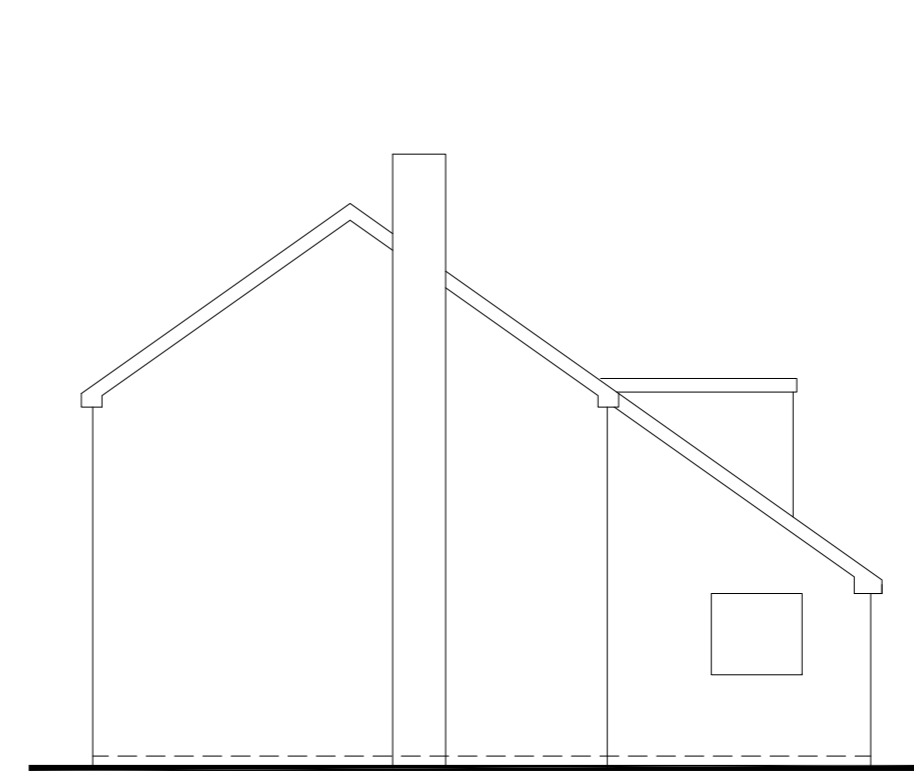


Side View
 Scale 1:100

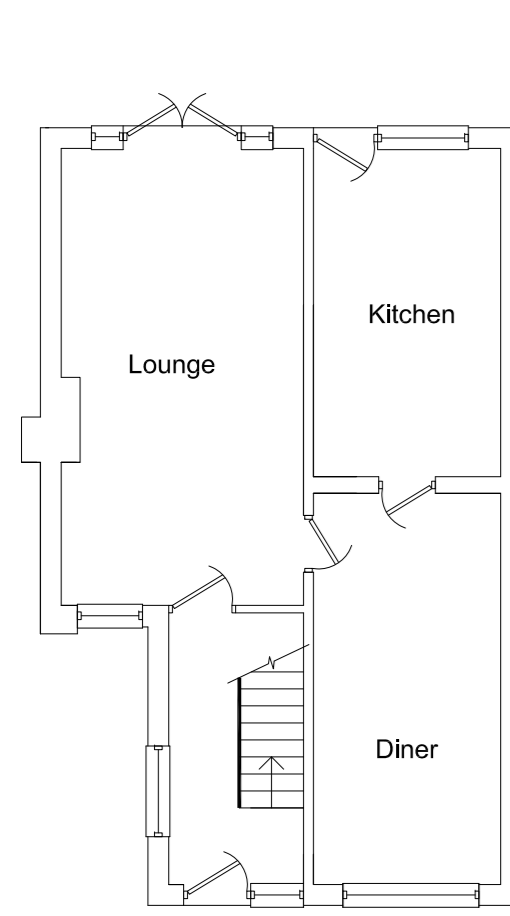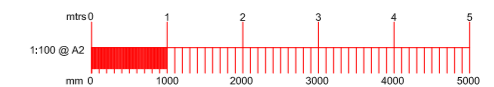

Ground Floor Plan
 Scale 1:100

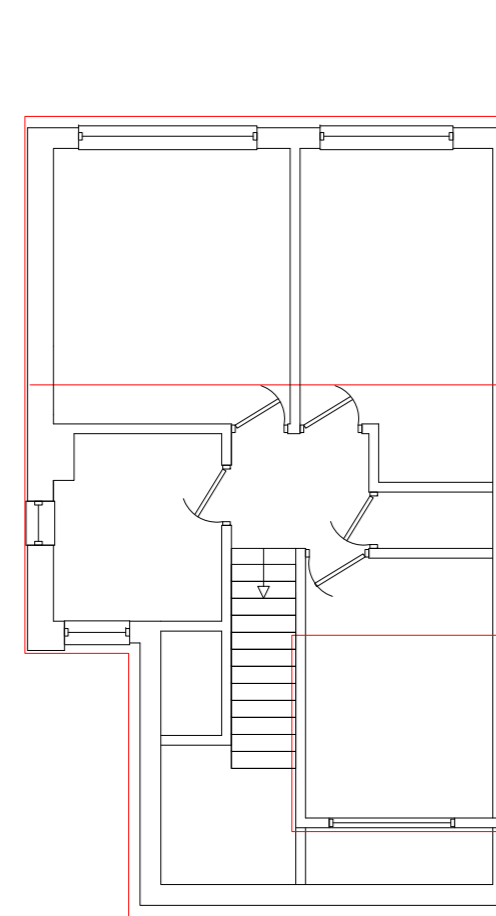

First Floor Plan
 Scale 1:100

 

Roof Plan
 Scale 1:100

B		
A		
	Date	Revisions
Drawing Title: Existing		

SITE ADDRESS 9 Ridley Close Holbury Southampton SO45 2NR	CLIENT ADDRESS
--	----------------

Scale. as noted	PAPER SIZE A2
Date. July 2022	Drawn by. <i>R.N.S.</i>

Sanders Design Services Ltd
 95 Cedar Road
 Hythe
 Southampton
 SO45 3PX
 www.sandersdesignservices.co.uk
 info@sandersdesignservices.co.uk
 023 8020 7195

Drawing No	lgt sht 1	Revision	x
------------	-----------	----------	---