




Notes
 All dimensions and details to be checked on site by builder prior to commencement of works.
 This plan must not be acted upon until it has been approved by the Local Authority.
 Client to conform to party wall act of 1996 if required.

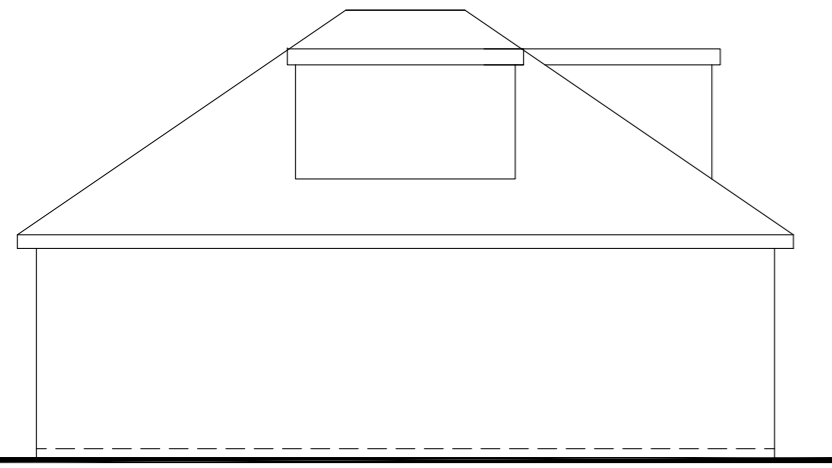


Front View
 Scale 1:100

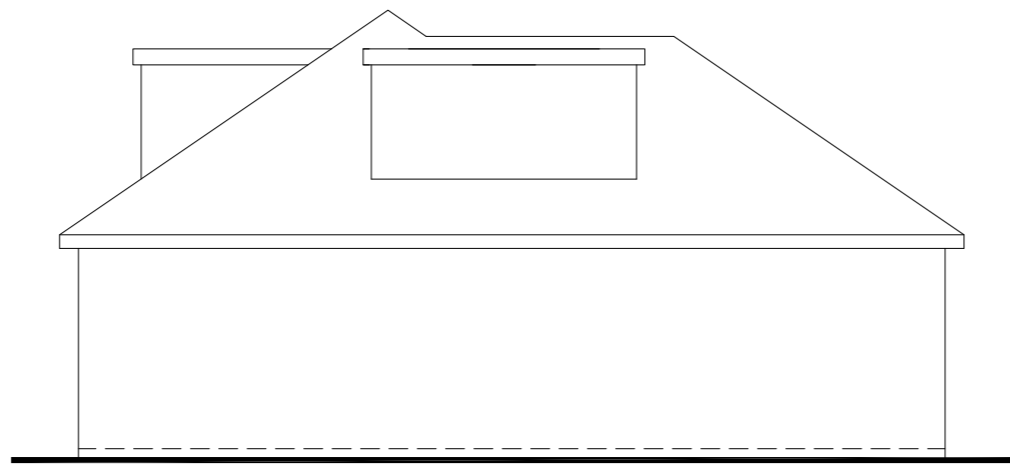


Side View
 Scale 1:100

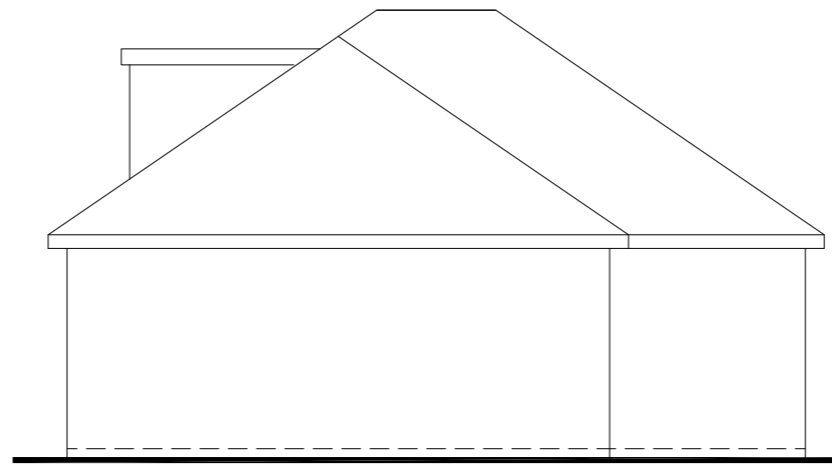


Rear View
 Scale 1:100

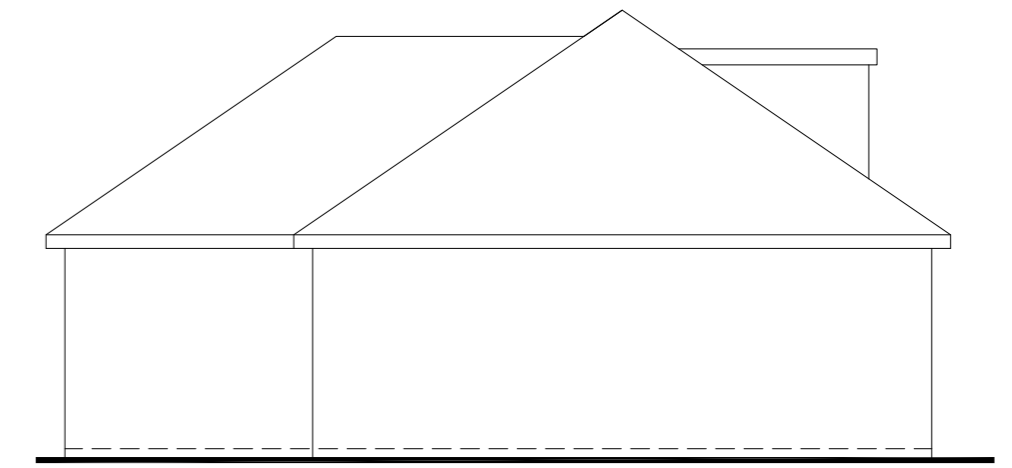


Side View
 Scale 1:100

 


Ground Floor Plan
 Scale 1:100

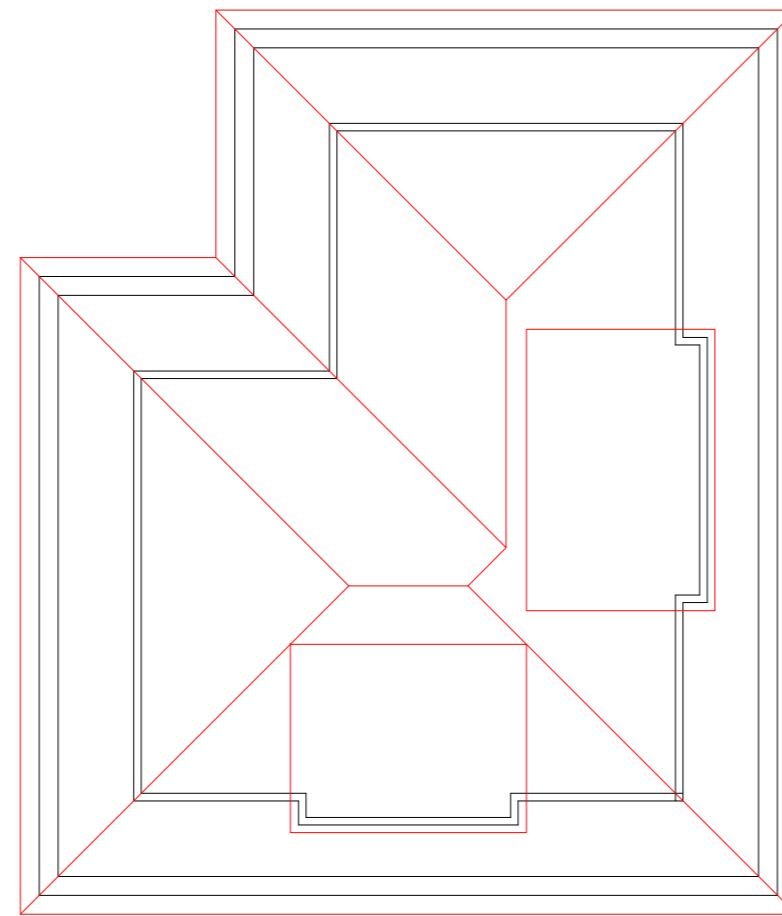


First Floor Plan
 Scale 1:100

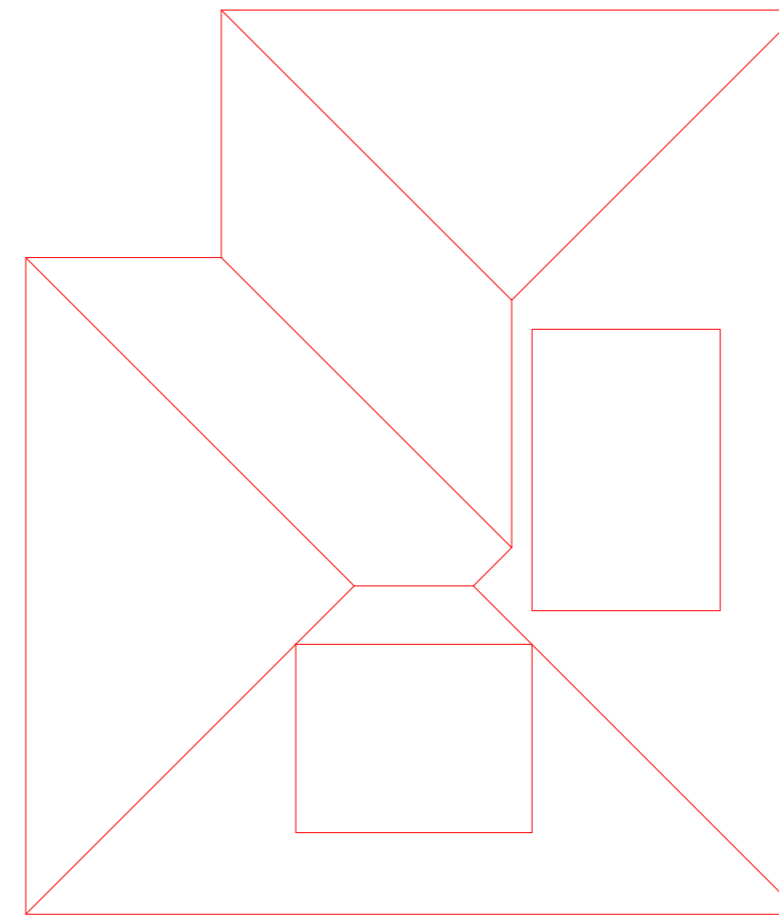


Roof Plan
 Scale 1:100

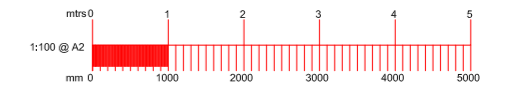


B		
A		
	Date	Revisions
Drawing Title. Existing		
SITE ADDRESS 47 Holbury Drive Holbury Southampton SO45 2NG		CLIENT ADDRESS
Scale.	as noted	PAPER SIZE A2
Date.	July 2022	Drawn by. R.N.S.
Sanders Design Services Ltd 95 Cedar Road Hythe Southampton SO45 3PX www.sandersdesignservices.co.uk info@sandersdesignservices.co.uk 023 8020 7195		
Drawing No sc sht 1		Revision x

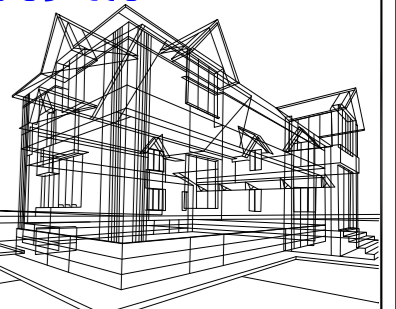

Notes
 All dimensions and details to be checked on site by builder prior to commencement of works.
 This plan must not be acted upon until it has been approved by the Local Authority.
 Client to conform to party wall act of 1996 if required.

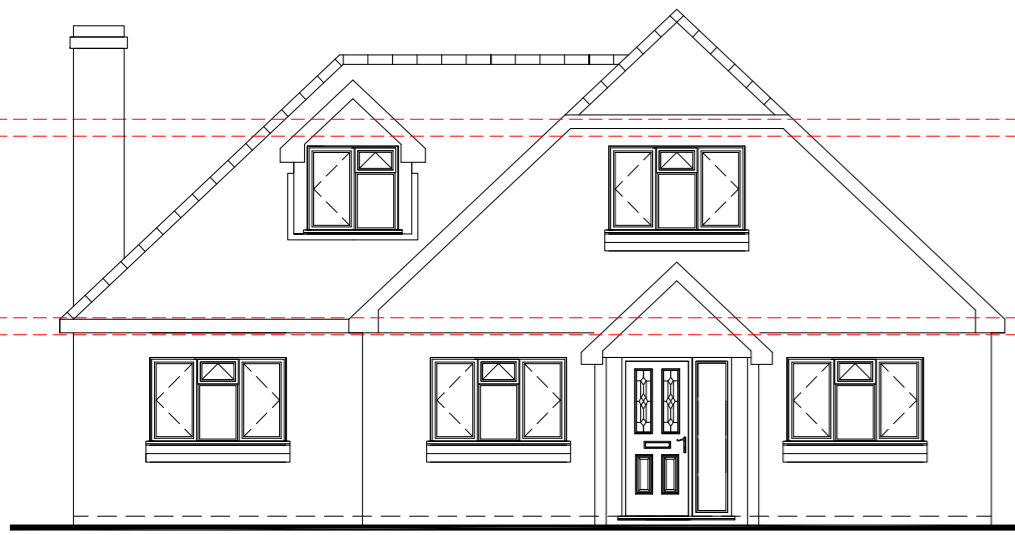


Front View
 Scale 1:100

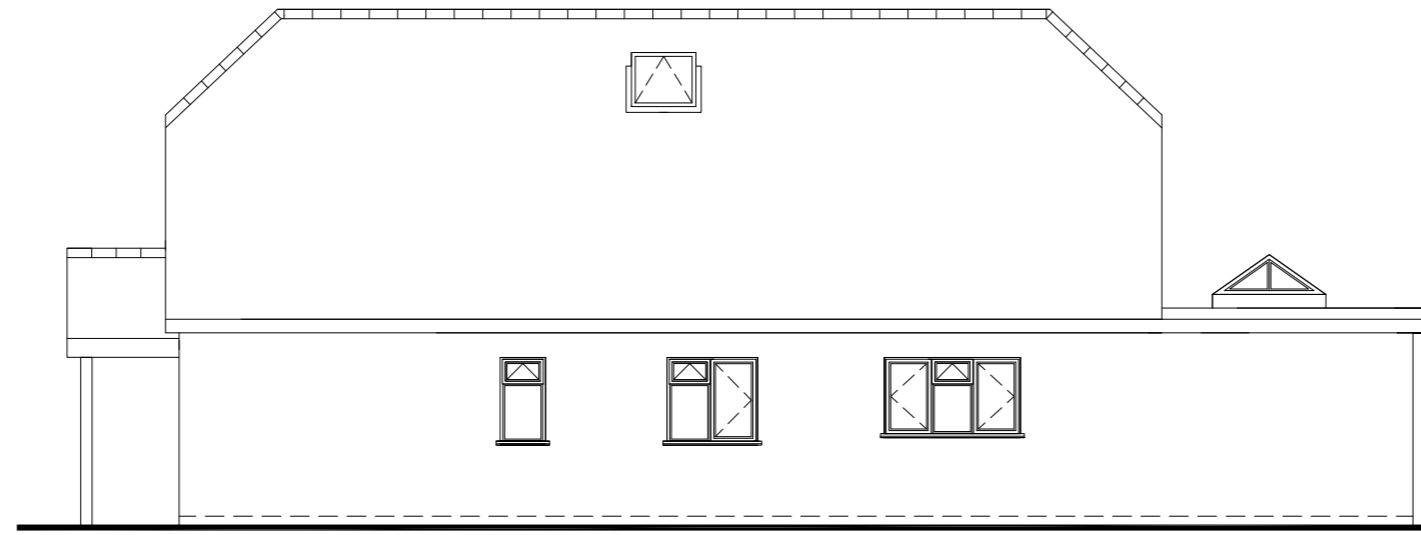


Side View
 Scale 1:100




Rear View
 Scale 1:100

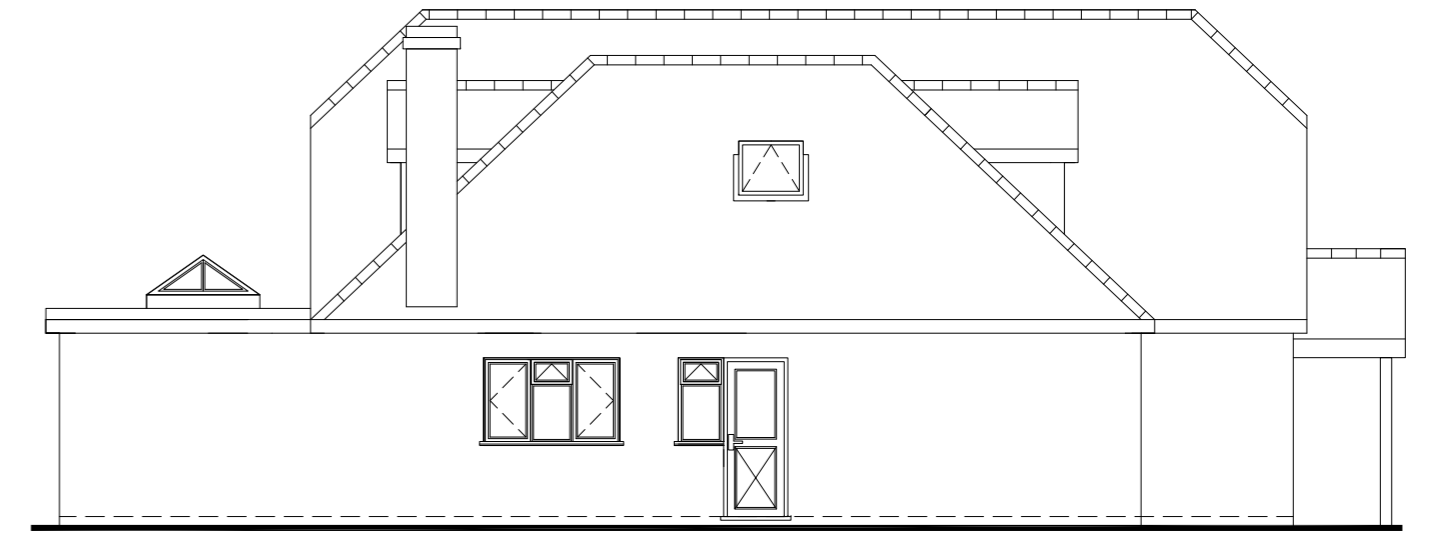


Side View
 Scale 1:100

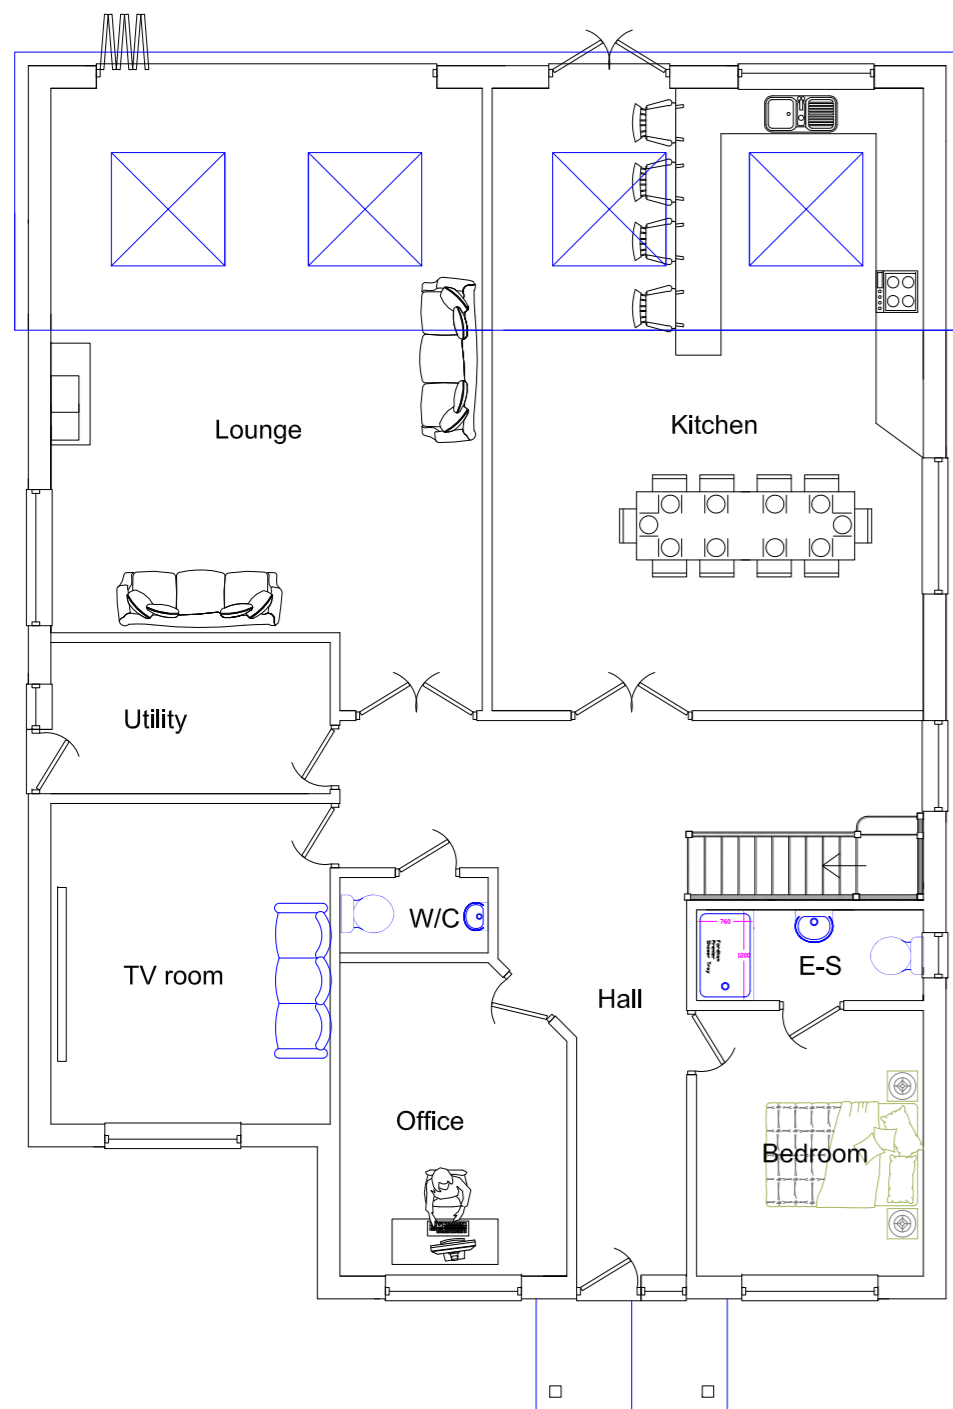


Ground Floor Plan
 Scale 1:100

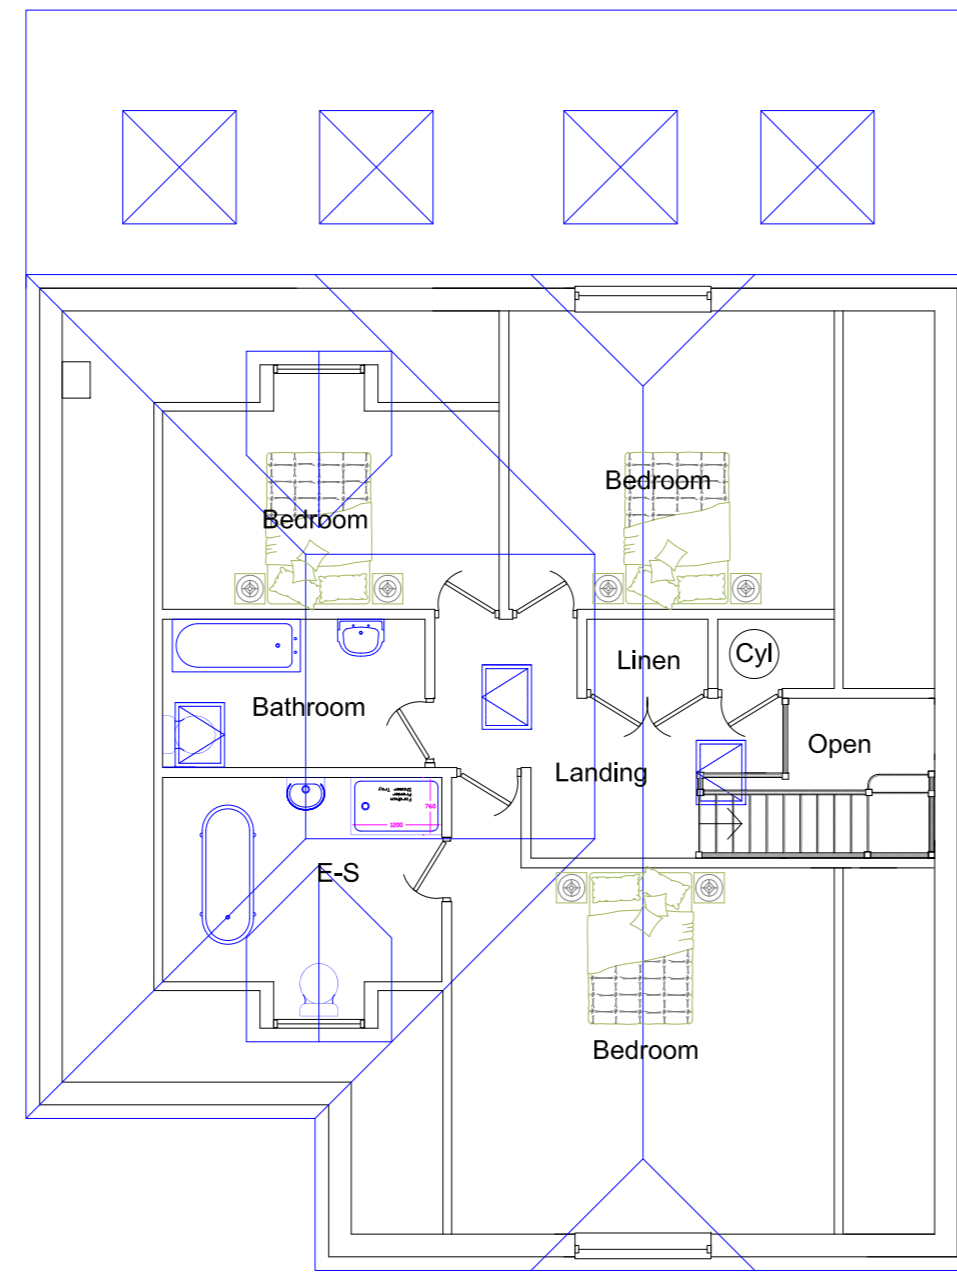


First Floor Plan
 Scale 1:100

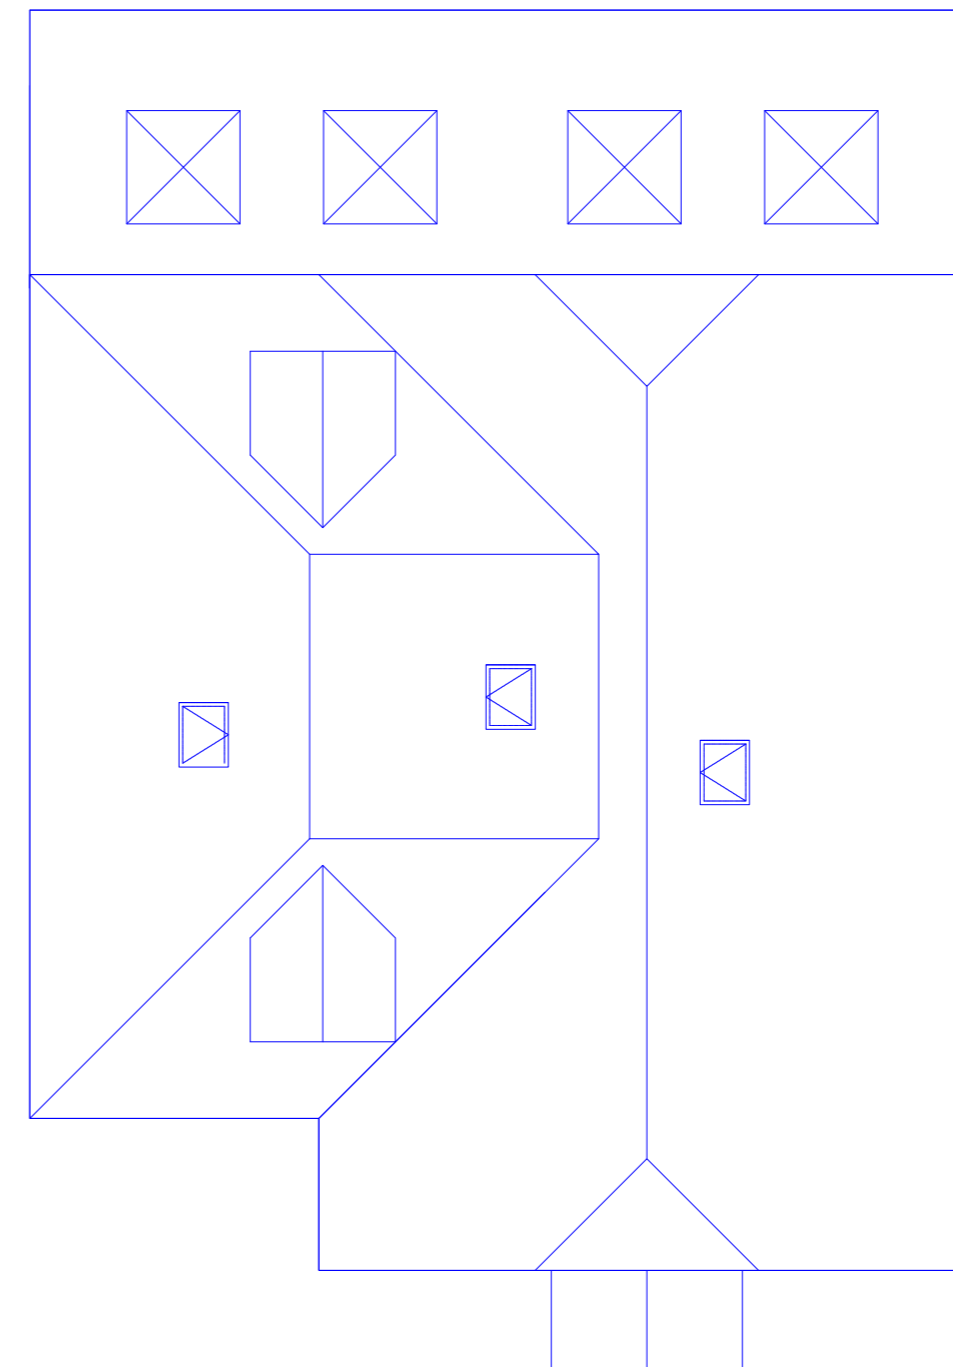


Roof Plan
 Scale 1:100

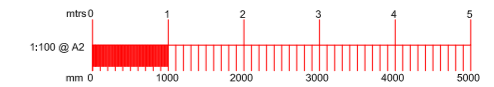


B		
A		
Date	Revisions	
Drawing Title. Replacement Dwelling		
SITE ADDRESS 47 Holbury Drove Holbury Southampton SO45 2NG		CLIENT ADDRESS
Scale.	as noted	PAPER SIZE A2
Date.	July 2022	Drawn by. R.N.S.
Sanders Design Services Ltd 95 Cedar Road Hythe Southampton SO45 3PX www.sandersdesignservices.co.uk info@sandersdesignservices.co.uk 023 8020 7195		
Drawing No	sc sht 2	Revision x

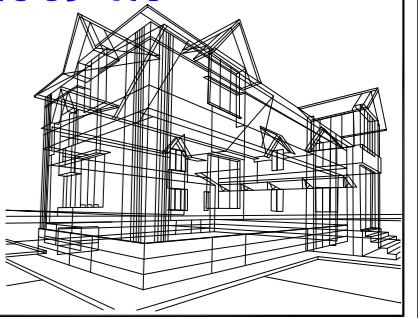


Notes
 All dimensions and details to be checked on site by builder prior to commencement of works.
 This plan must not be acted upon until it has been approved by the Local Authority.
 Client to conform to party wall act of 1996 if required.

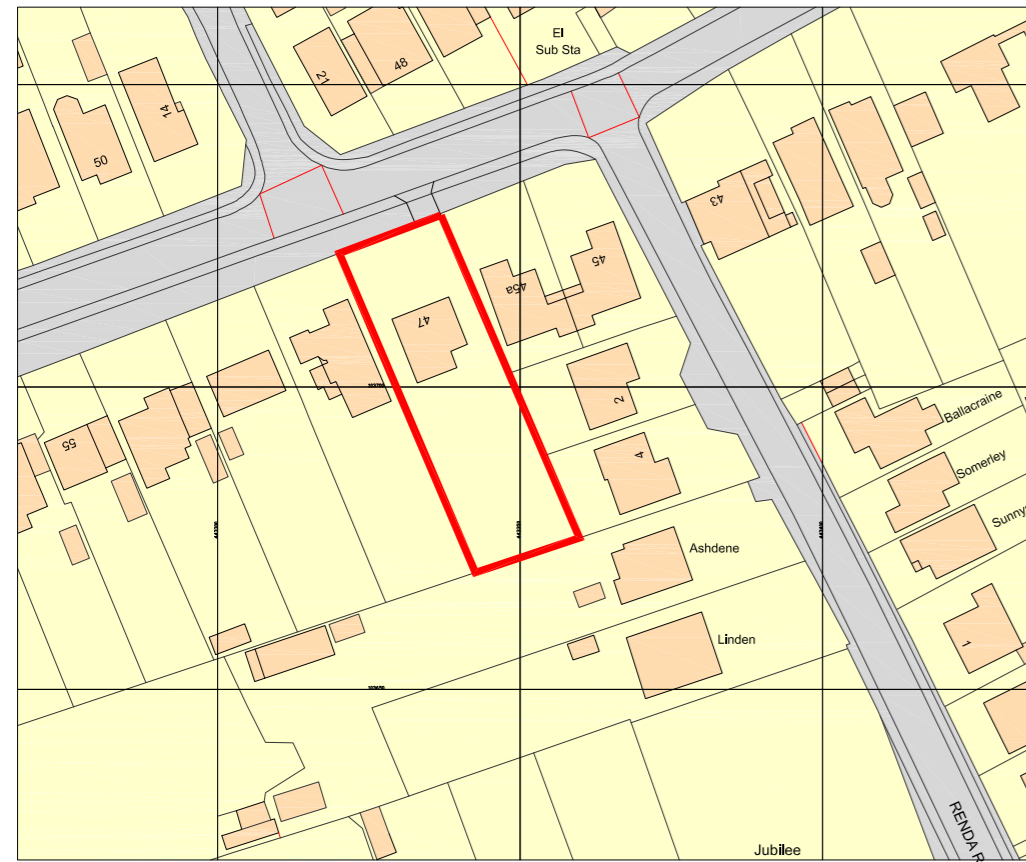

Ordnance Survey, (c) Crown Copyright 2021. All rights reserved. Licence number 100022432

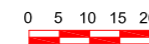

Site Location Plan
 Scale 1:1250

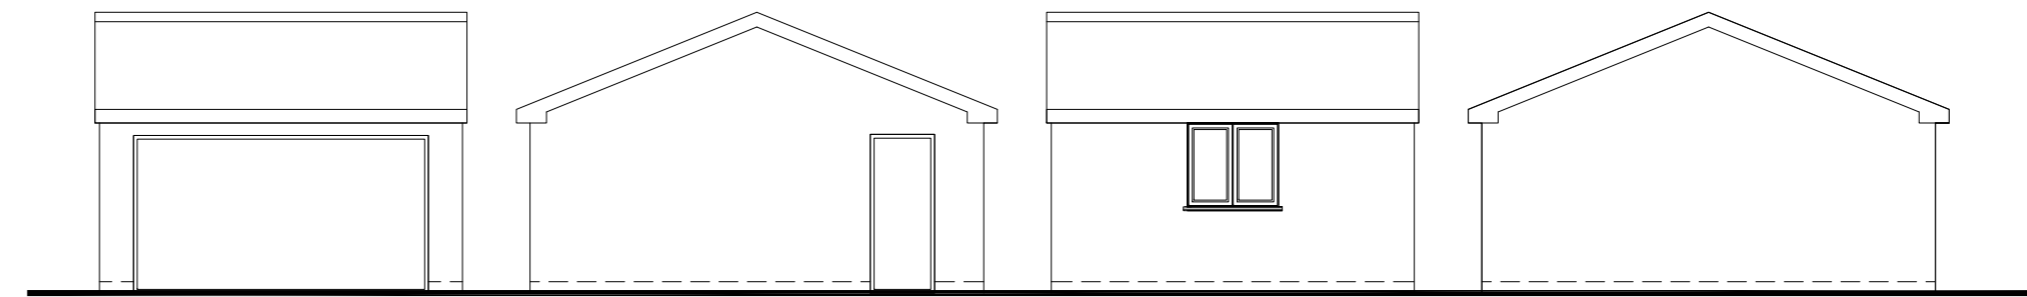


Front View
 Scale 1:100


Side View
 Scale 1:100

Rear View
 Scale 1:100



Side View
 Scale 1:100

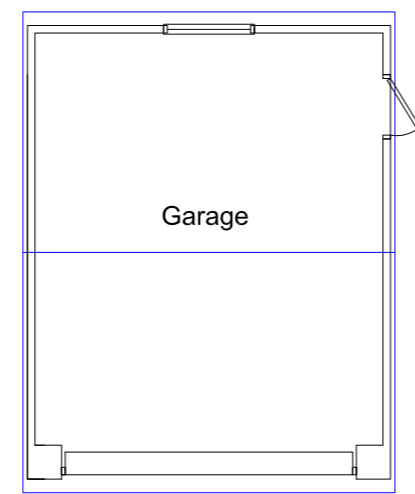


Ground Floor Plan
 Scale 1:100

 

Roof Plan
 Scale 1:100

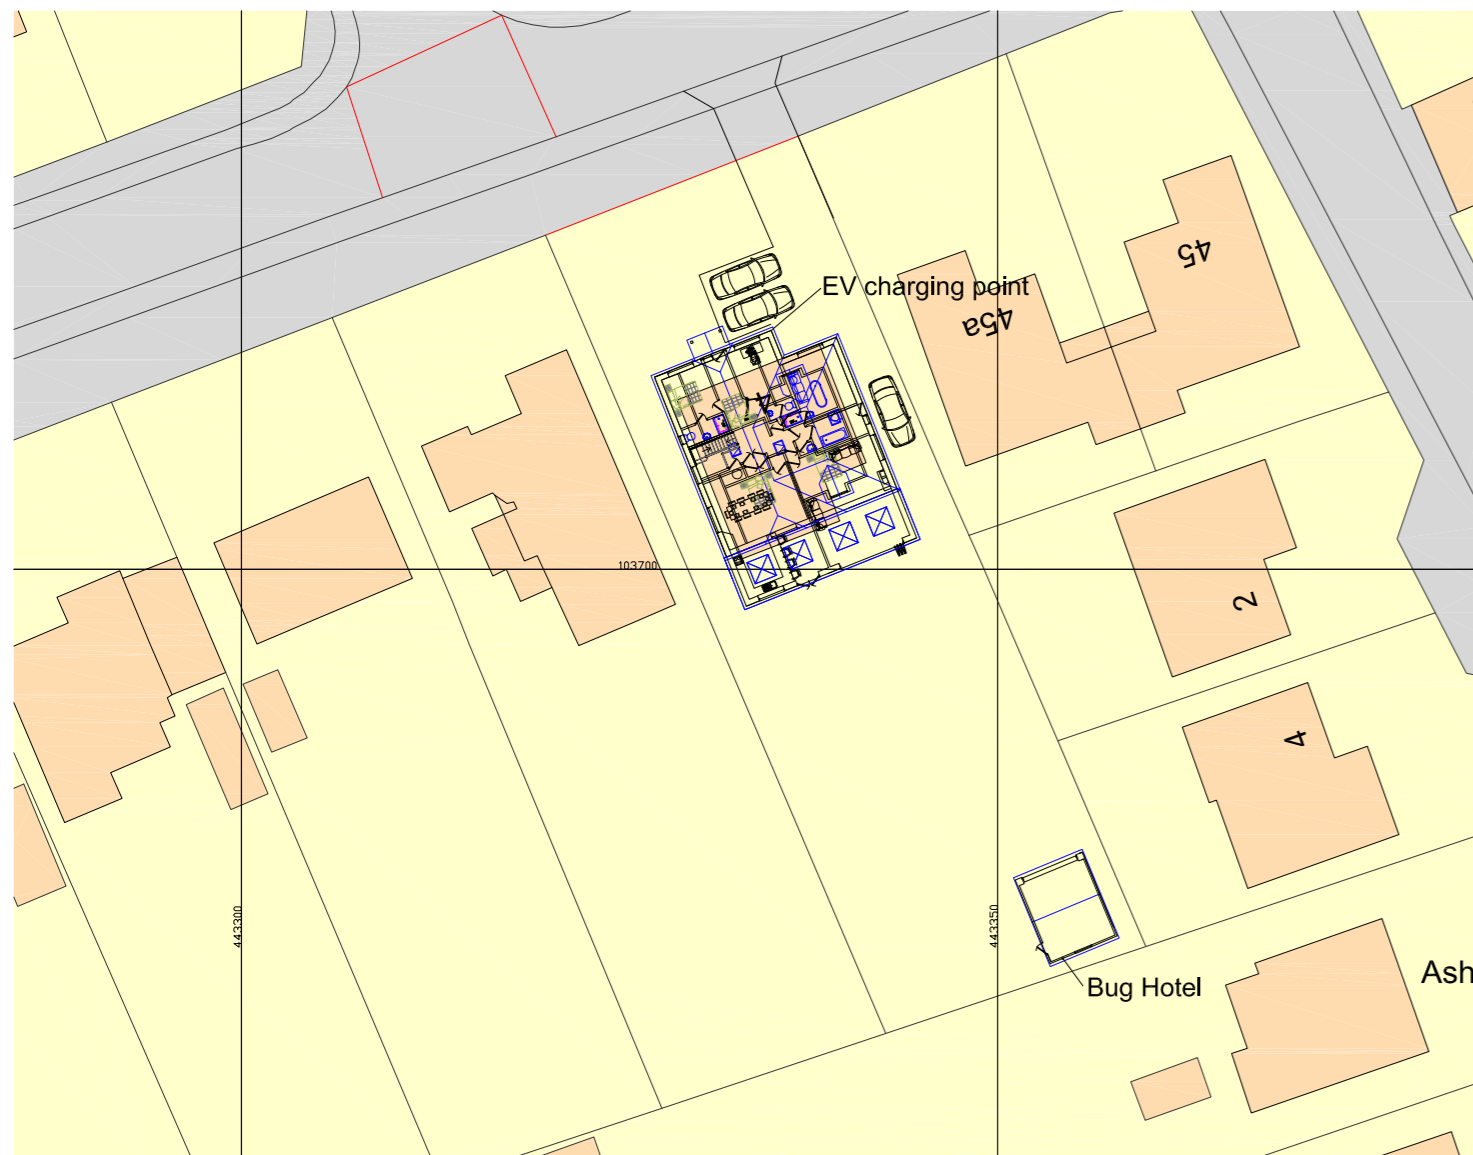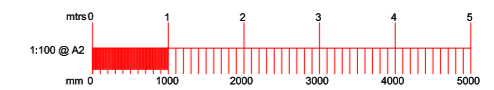

Block Plan
 Scale 1:500

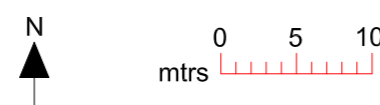

B		
A		
	Date	Revisions
Drawing Title. Maps		

SITE ADDRESS 47 Holbury Drive Holbury Southampton SO45 2NG	CLIENT ADDRESS
--	----------------

Scale. as noted	PAPER SIZE A2
Date. July 2022	Drawn by. R.N.S.

Sanders Design Services Ltd
 95 Cedar Road
 Hythe
 Southampton
 SO45 3PX
www.sandersdesignservices.co.uk
info@sandersdesignservices.co.uk
 023 8020 7195

Drawing No	Revision
sc sht 3	x