

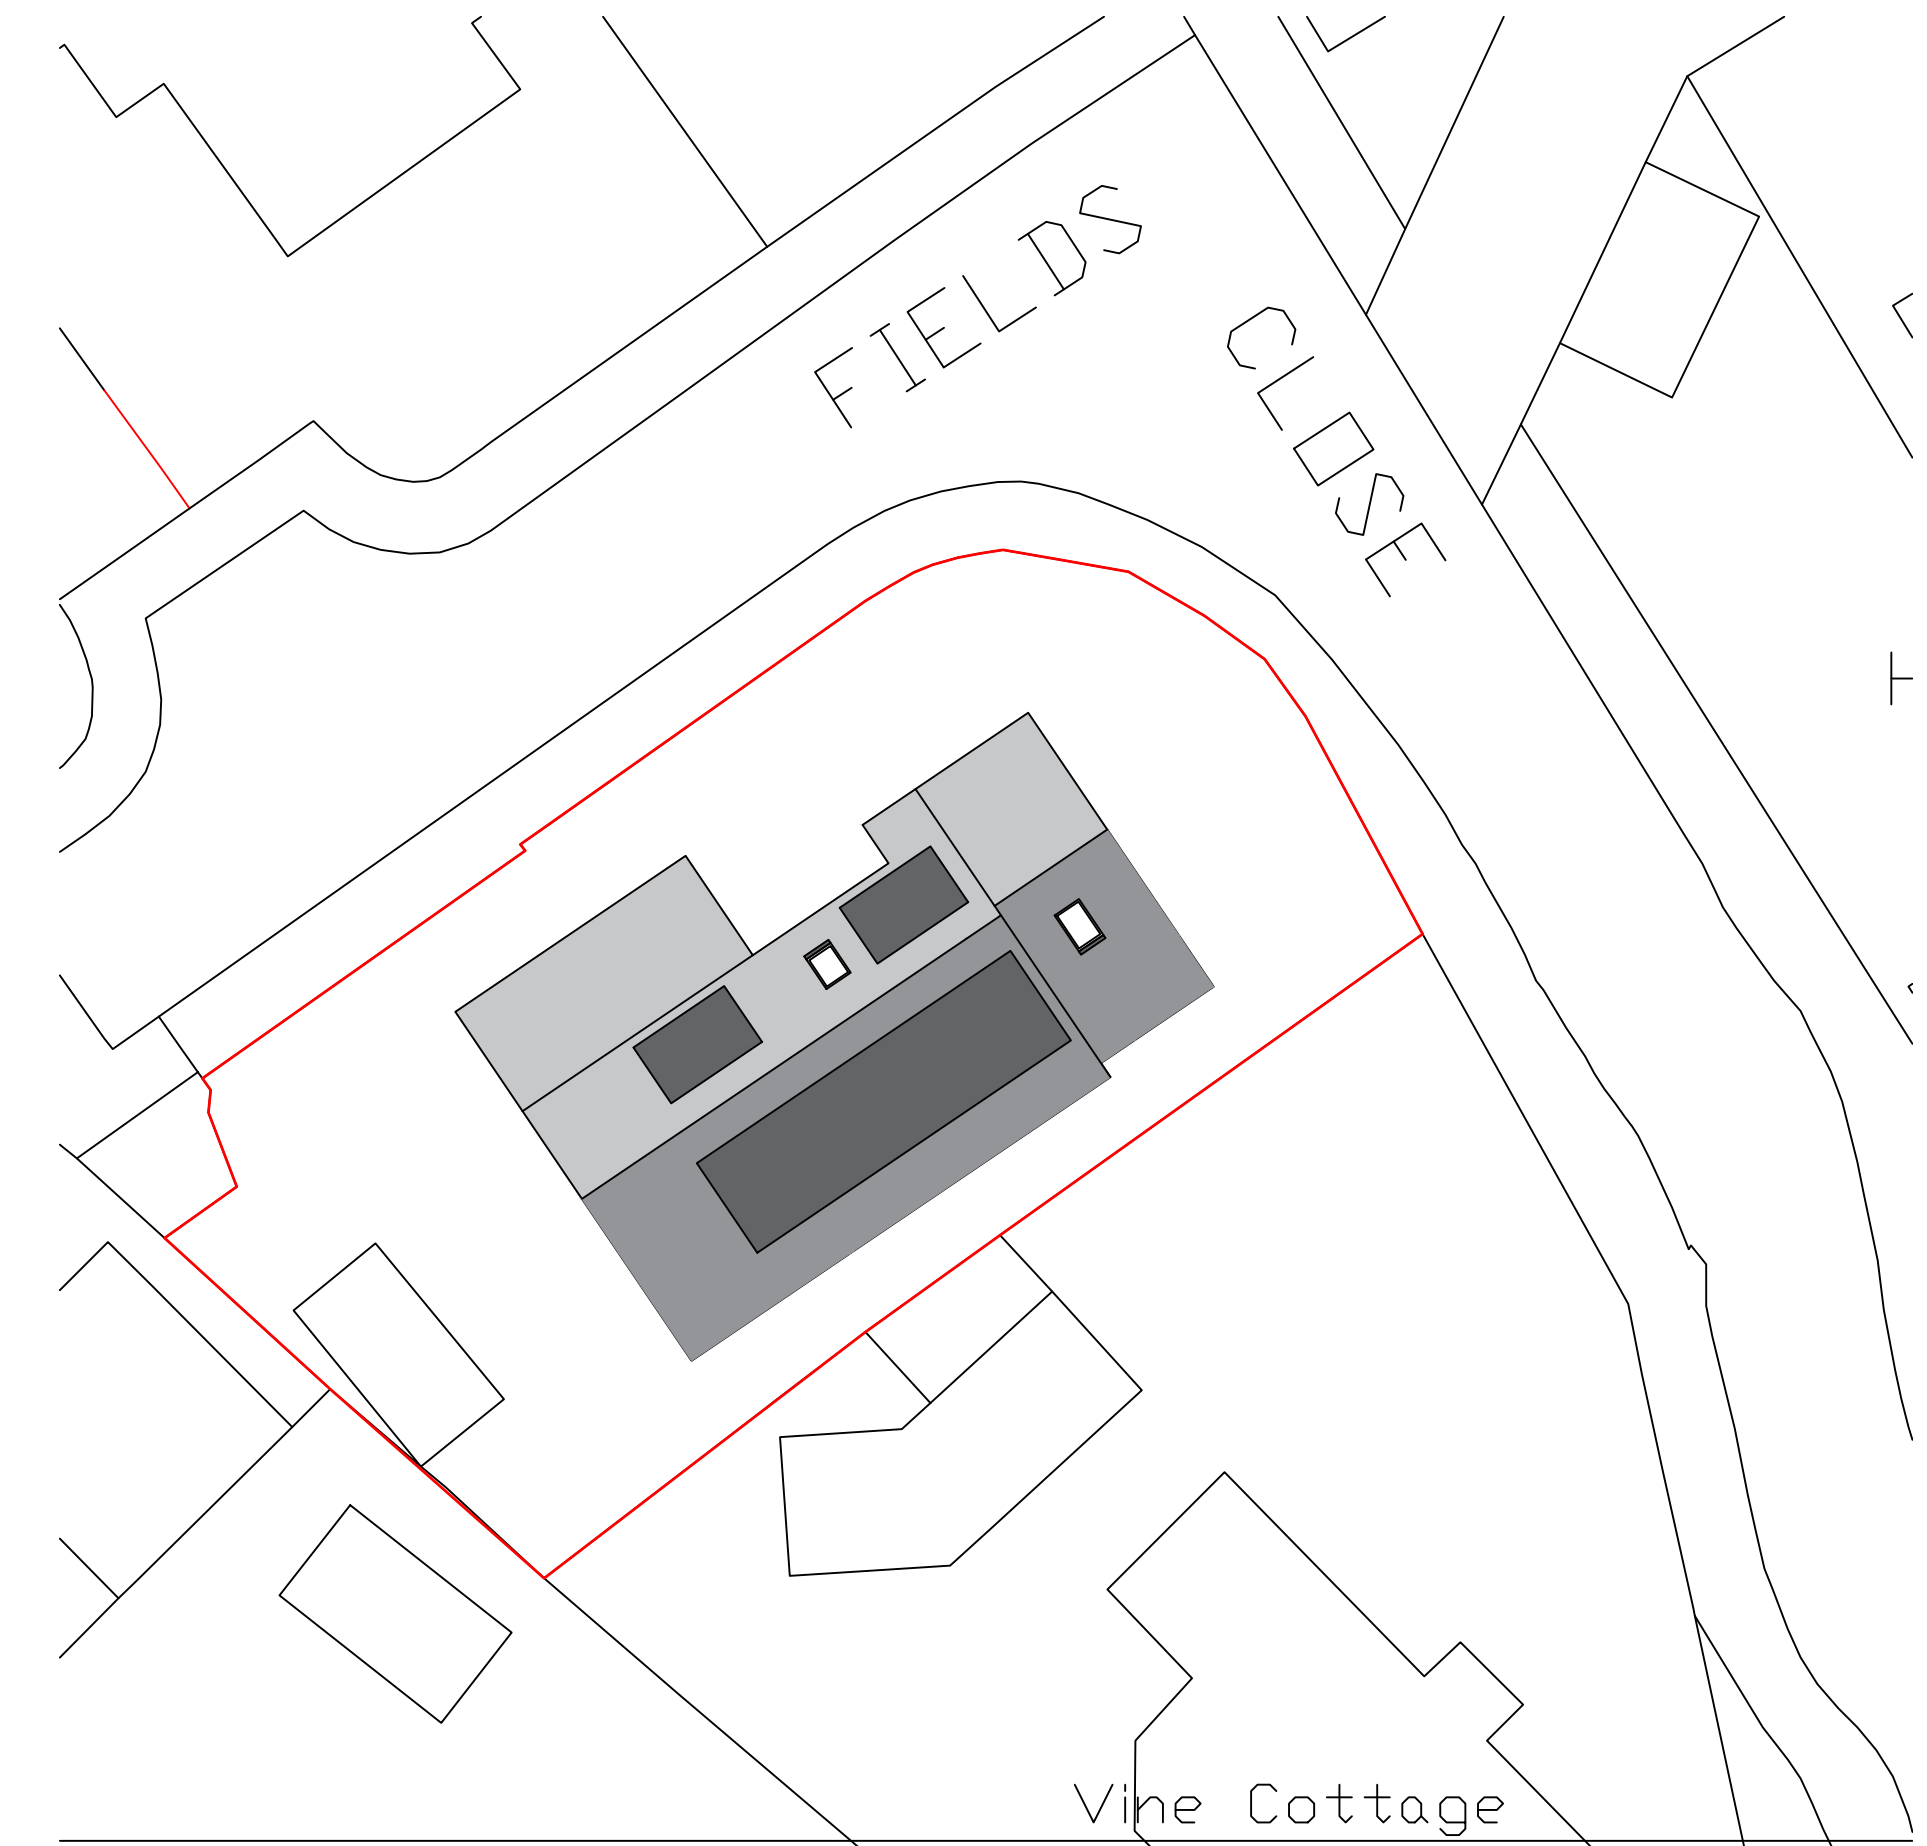



LOCATION PLAN

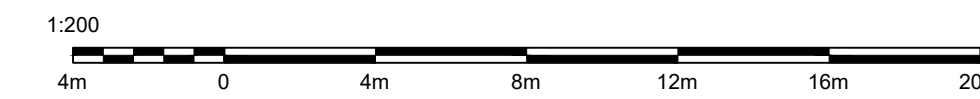

BLOCK PLAN 1: 200

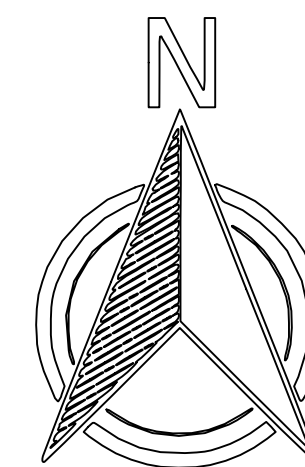

Produced on 28 July 2022 from the Ordnance Survey National Geographic Database and incorporating surveyed revision available at this date.
 This map shows the area bounded by 443963 102212,444105 102212,444105 102354,443963 102354,443963 102212
 Reproduction in whole or part is prohibited without the prior permission of Ordnance Survey.
 Crown copyright 2022. Supplied by copla ltd trading as UKPlanningMaps.com a licensed Ordnance Survey partner (100054135).
 Data licence expires 28 July 2023. Unique plan reference: v2c//830916/1123104

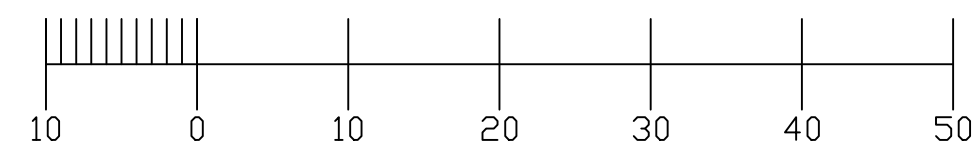

REV:	Amended drawings as per validation request	BY:	DATE:
STATUS:	12.08.22		
Planning			

D.A. Associates Ltd
 Avebury House
 Winchester
 Tel. 07861 720421 01962 855666
 Email: dave@daassociates.biz


CLIENT: **Mr B. Dawkins**

Design: **D. Allam**


SITE: **Chalone, 1 Fields Close
 Blackfield, S045 1XT**

TITLE: **PROPOSED
 Plans & Elevations**

SCALE AT A1:	DATE:	DRAWN:	CHECKED:
1:500 & 1:200	08/08/22	da	checked
PROJECT NO:	DRAWING NO:	REVISION:	
22/305	003	A	

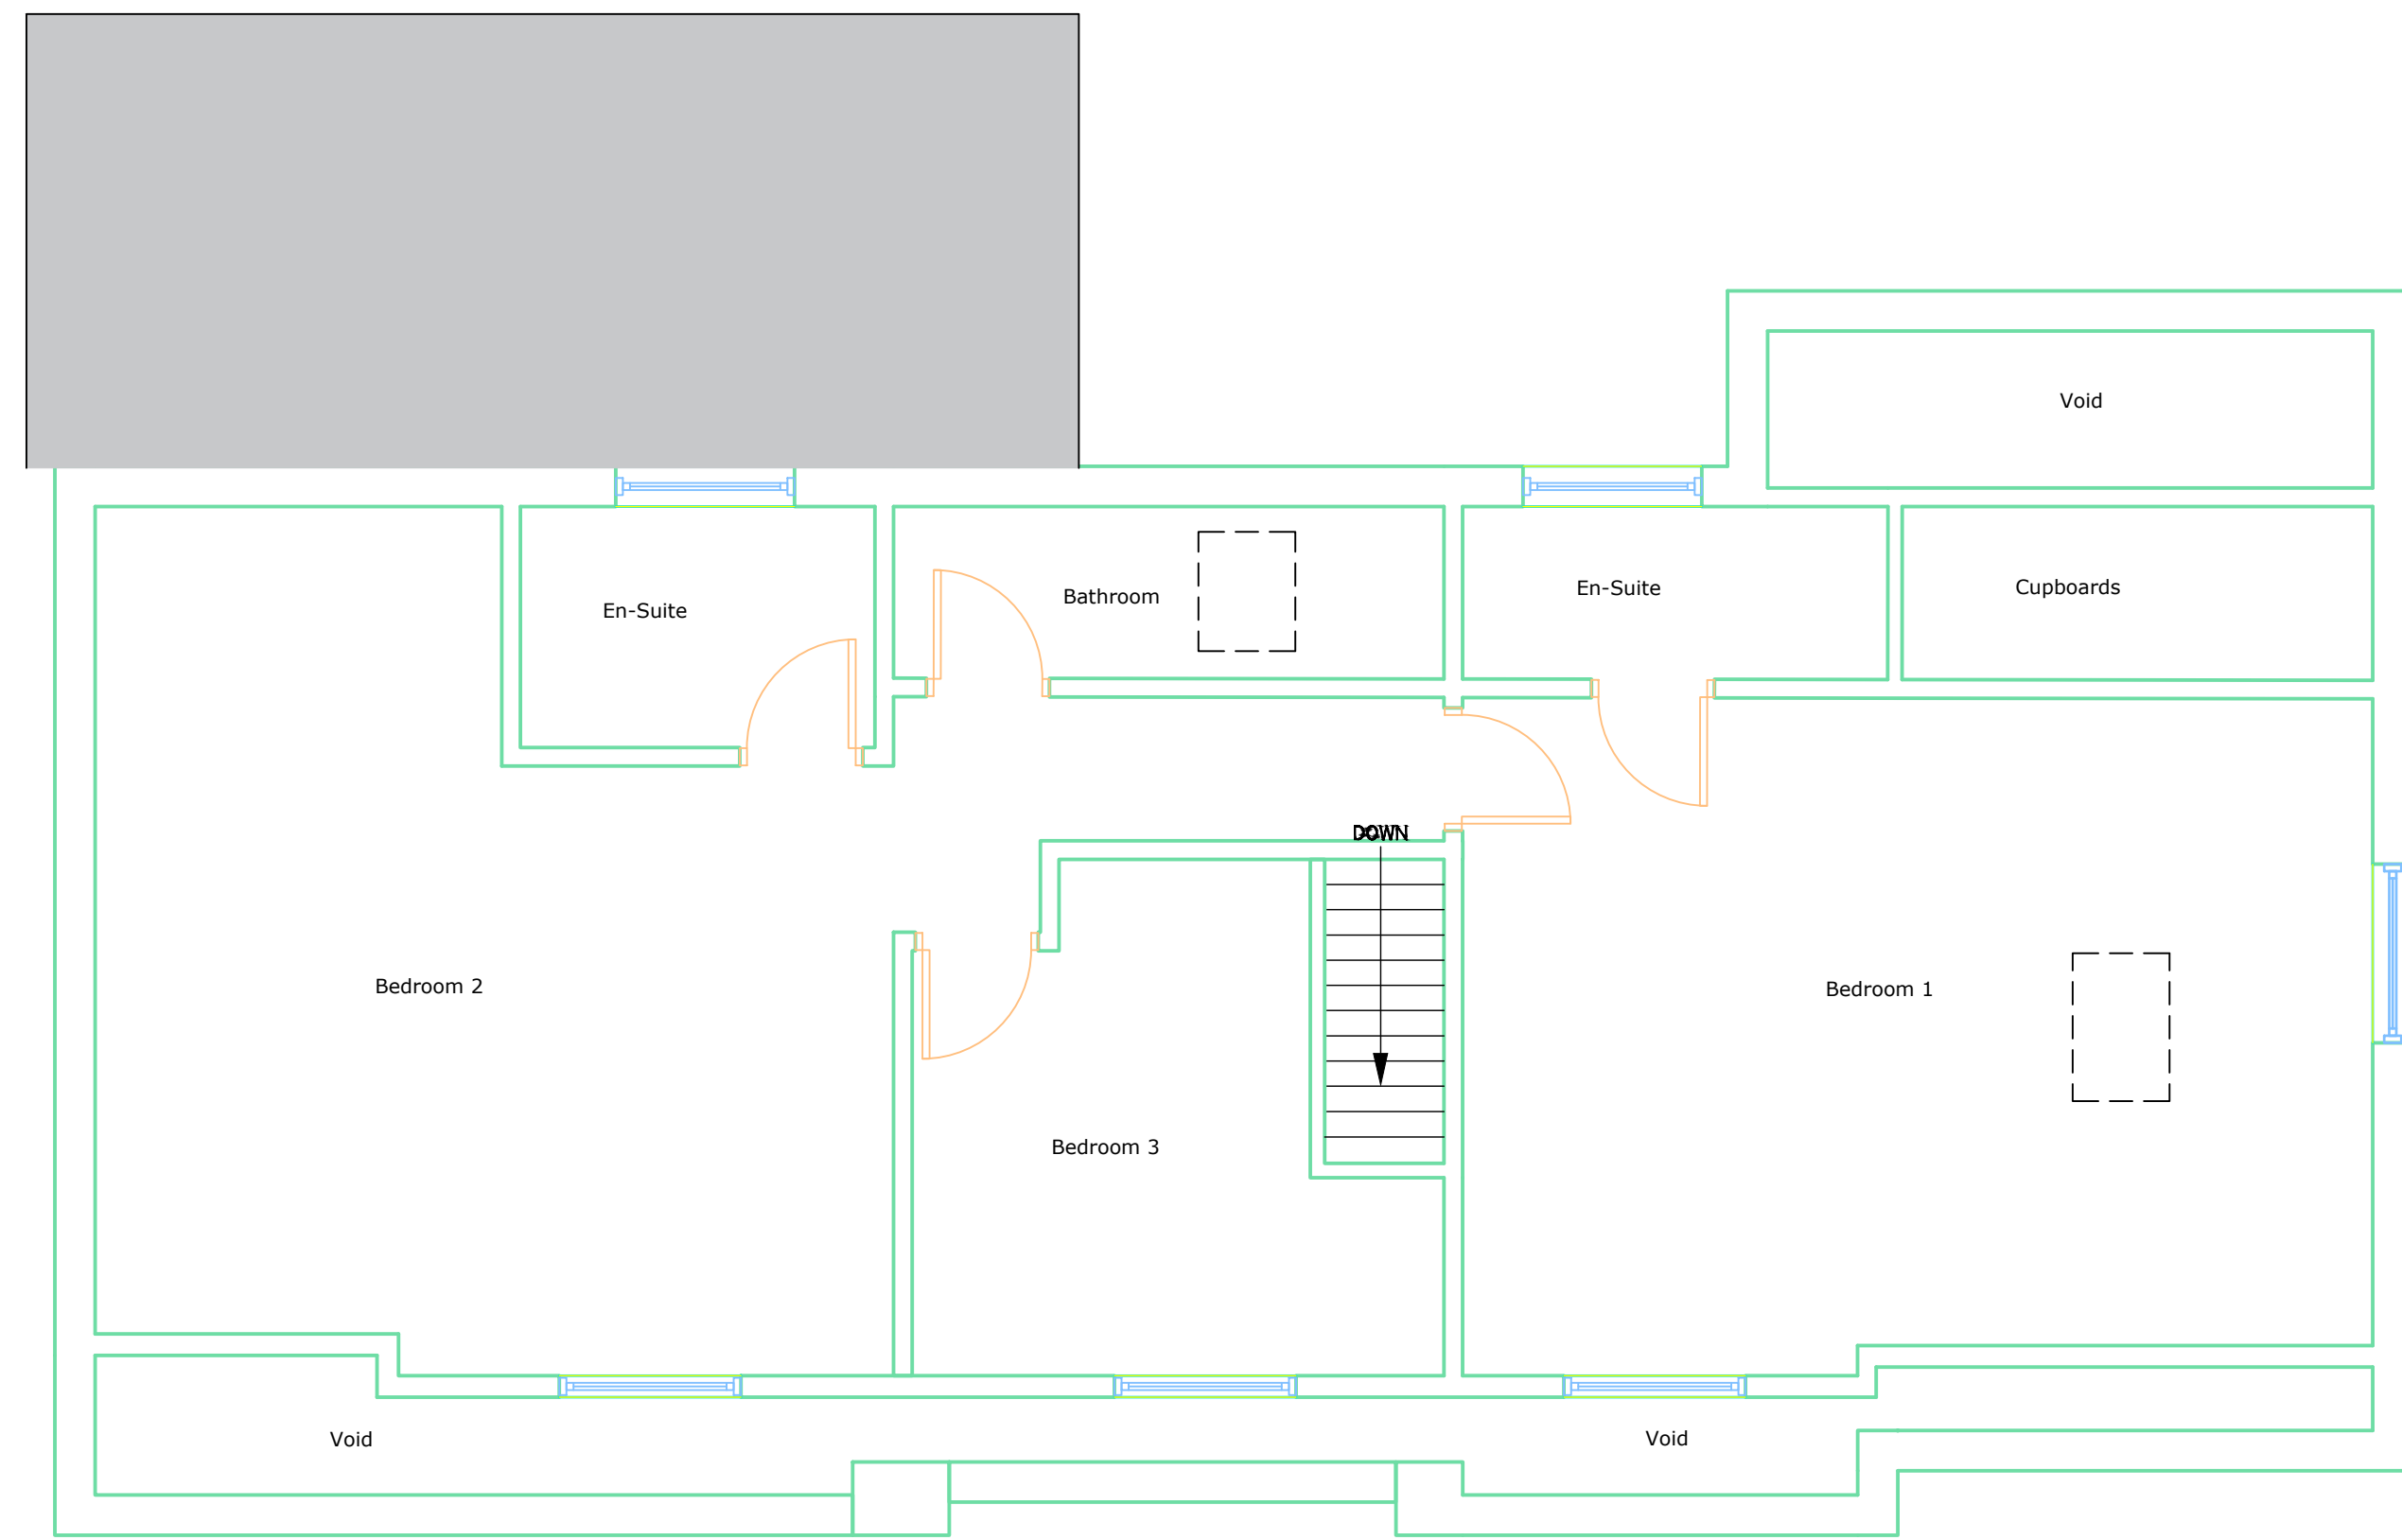


First Floor Plan

 

Roof Plan



Front Elevation

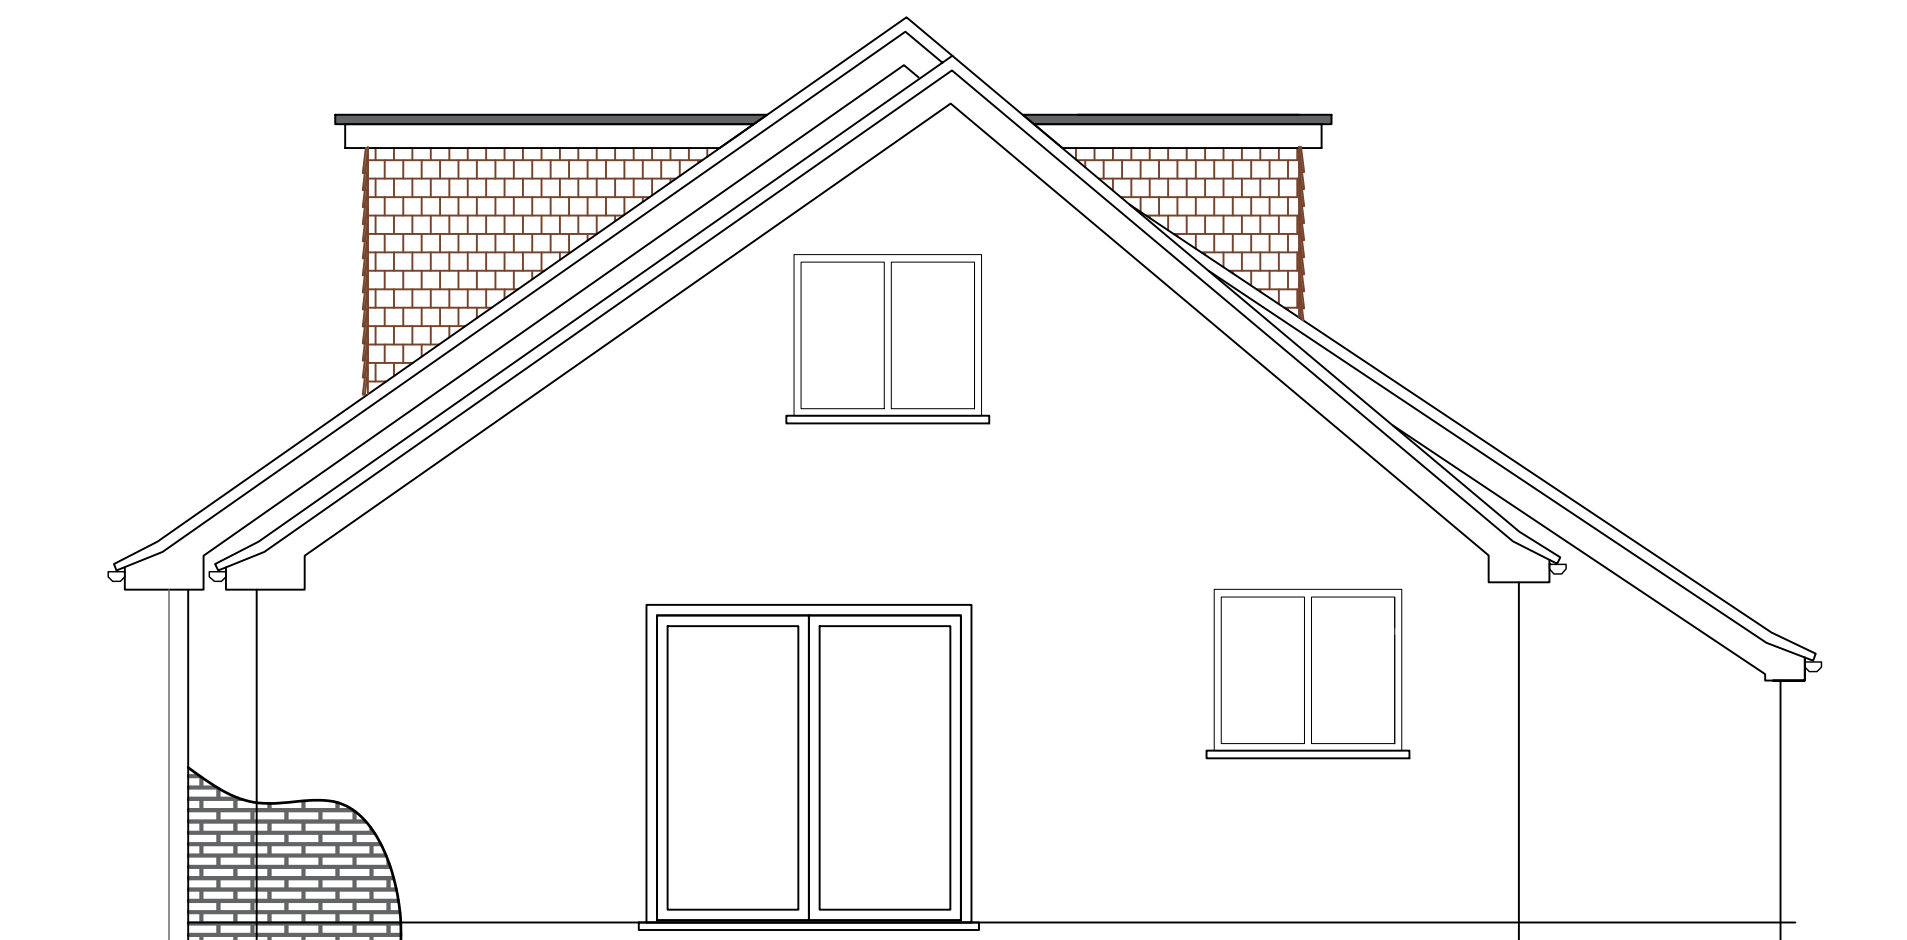

Side Elevation

REV: 12.08.22	Amended drawings as per validation request	BY:	DATE:
STATUS: Planning			

D.A. Associates Ltd
 Avebury House
 Winchester
 Tel. 07861 720421 01962 855666
 Email: dave@daassociates.biz


CLIENT: Mr B. Dawkins


Design: D. Allam

SITE: Chalone, 1 Fields Close
 Blackfield, S045 1XT


TITLE: PROPOSED
 Plans & Elevations

SCALE AT A1: 1:50	DATE: 08/08/22	DRAWN: da	CHECKED: checked
PROJECT NO: 22/305	DRAWING NO: 002	REVISION:	A

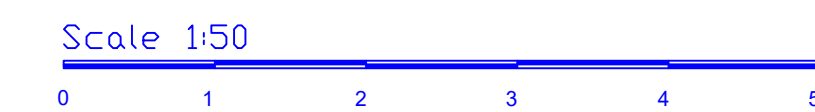


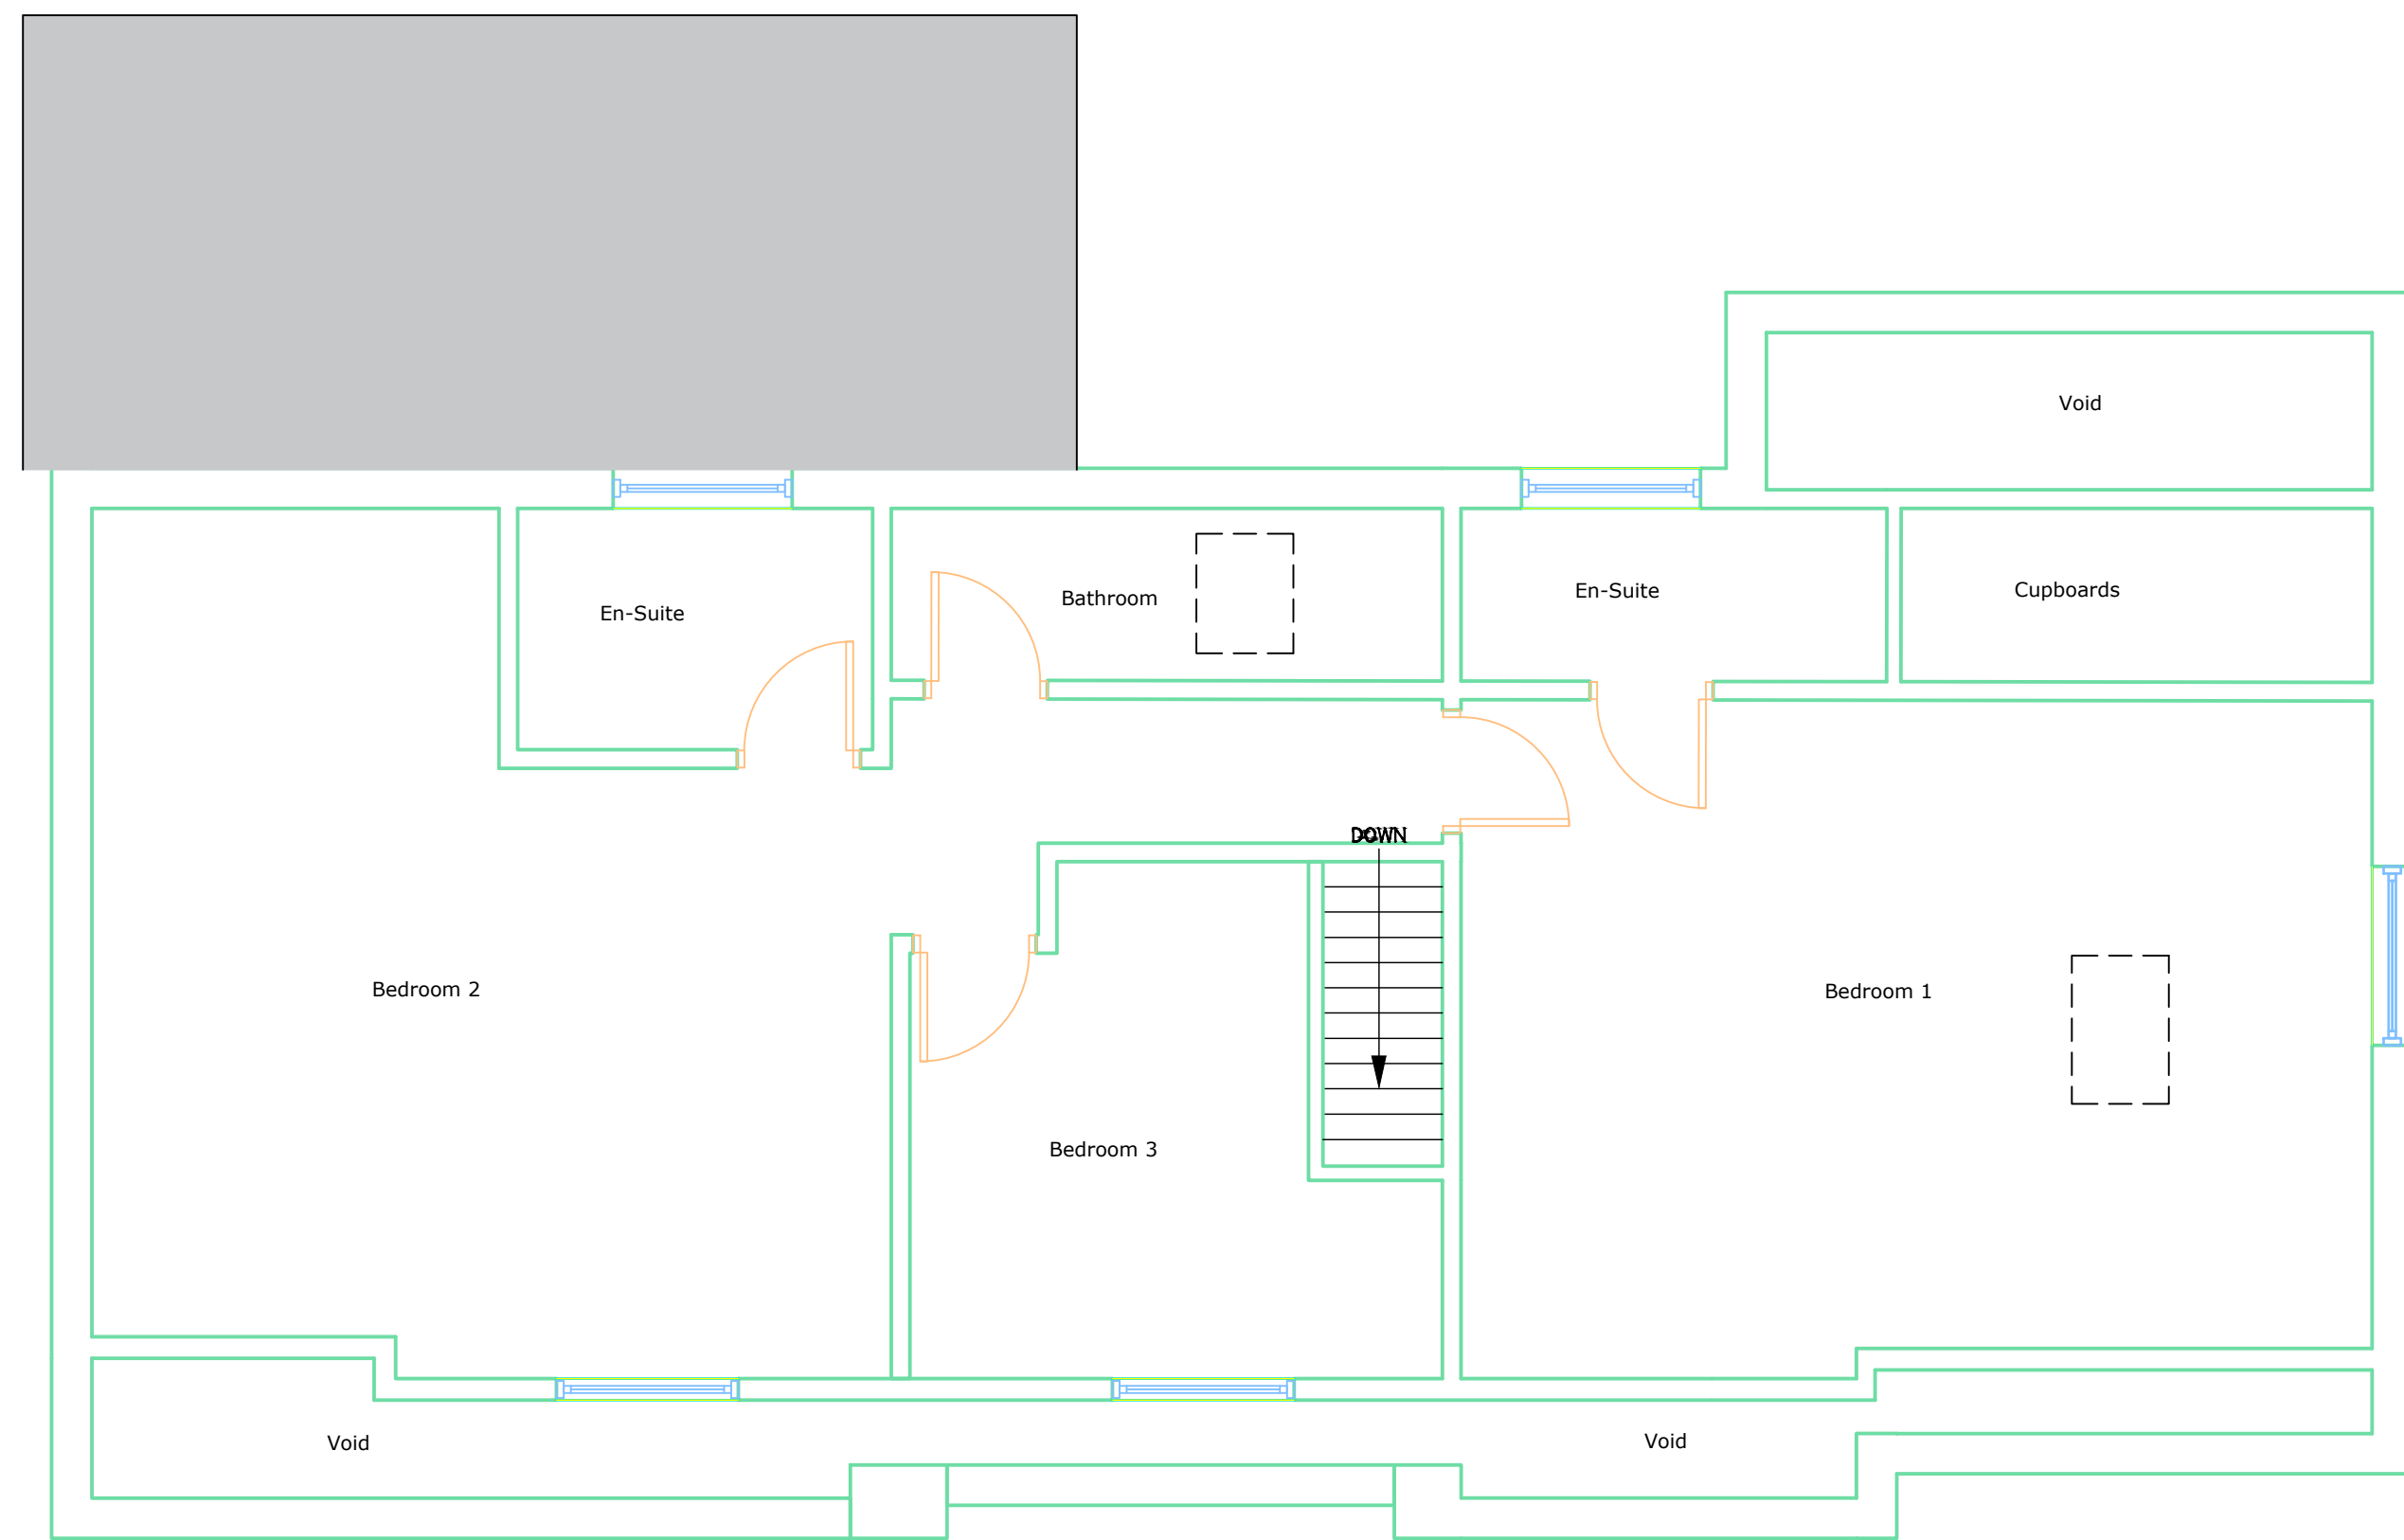


First Floor Plan

 

Roof Plan

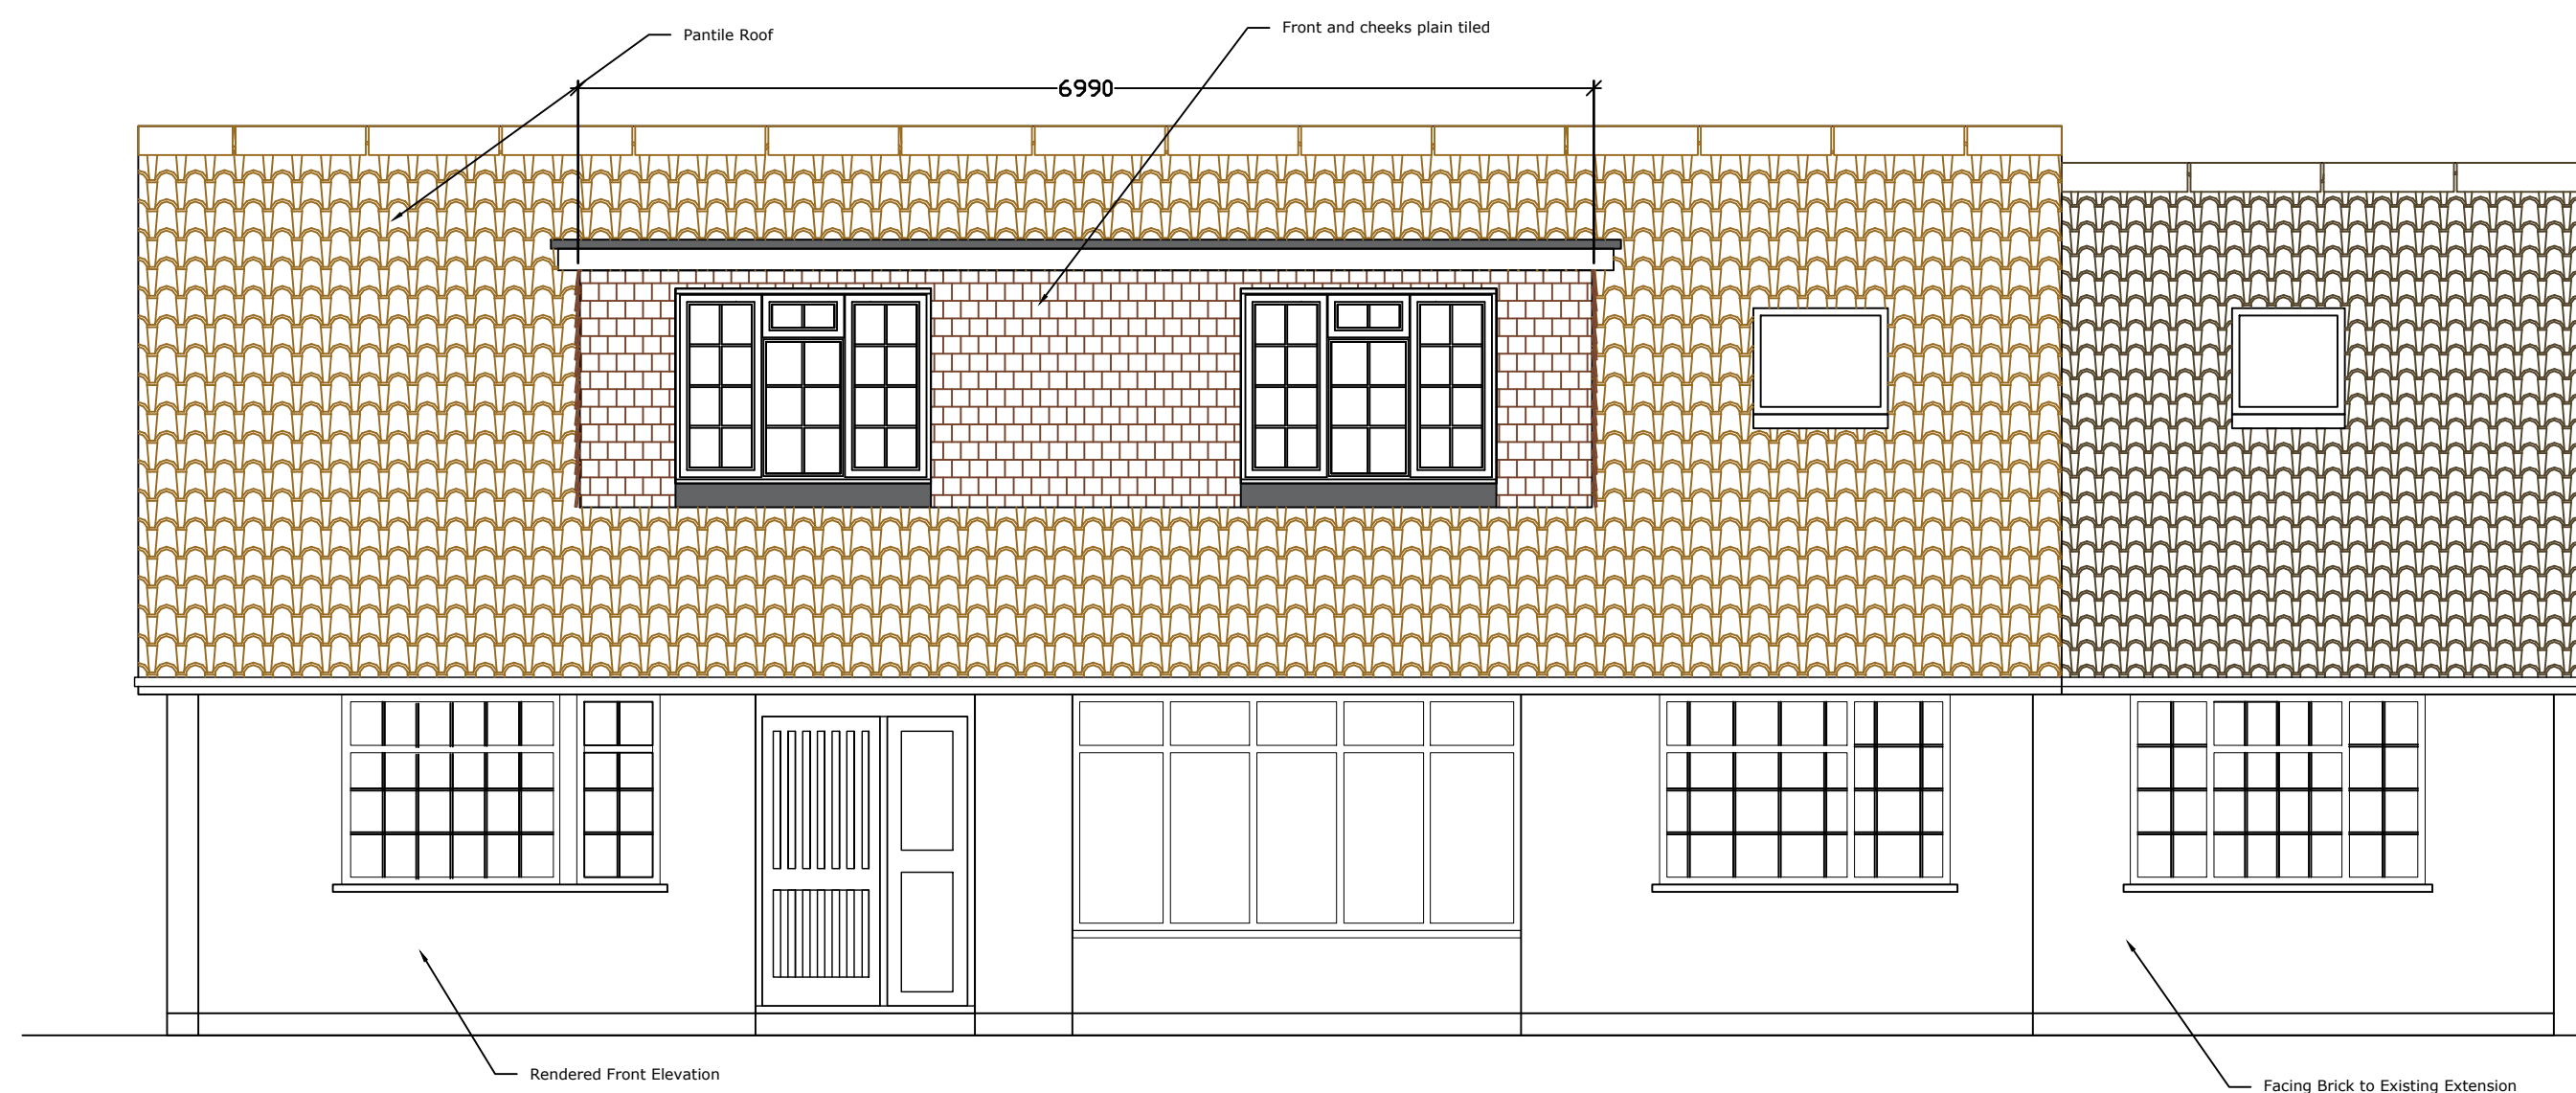

Front Elevation

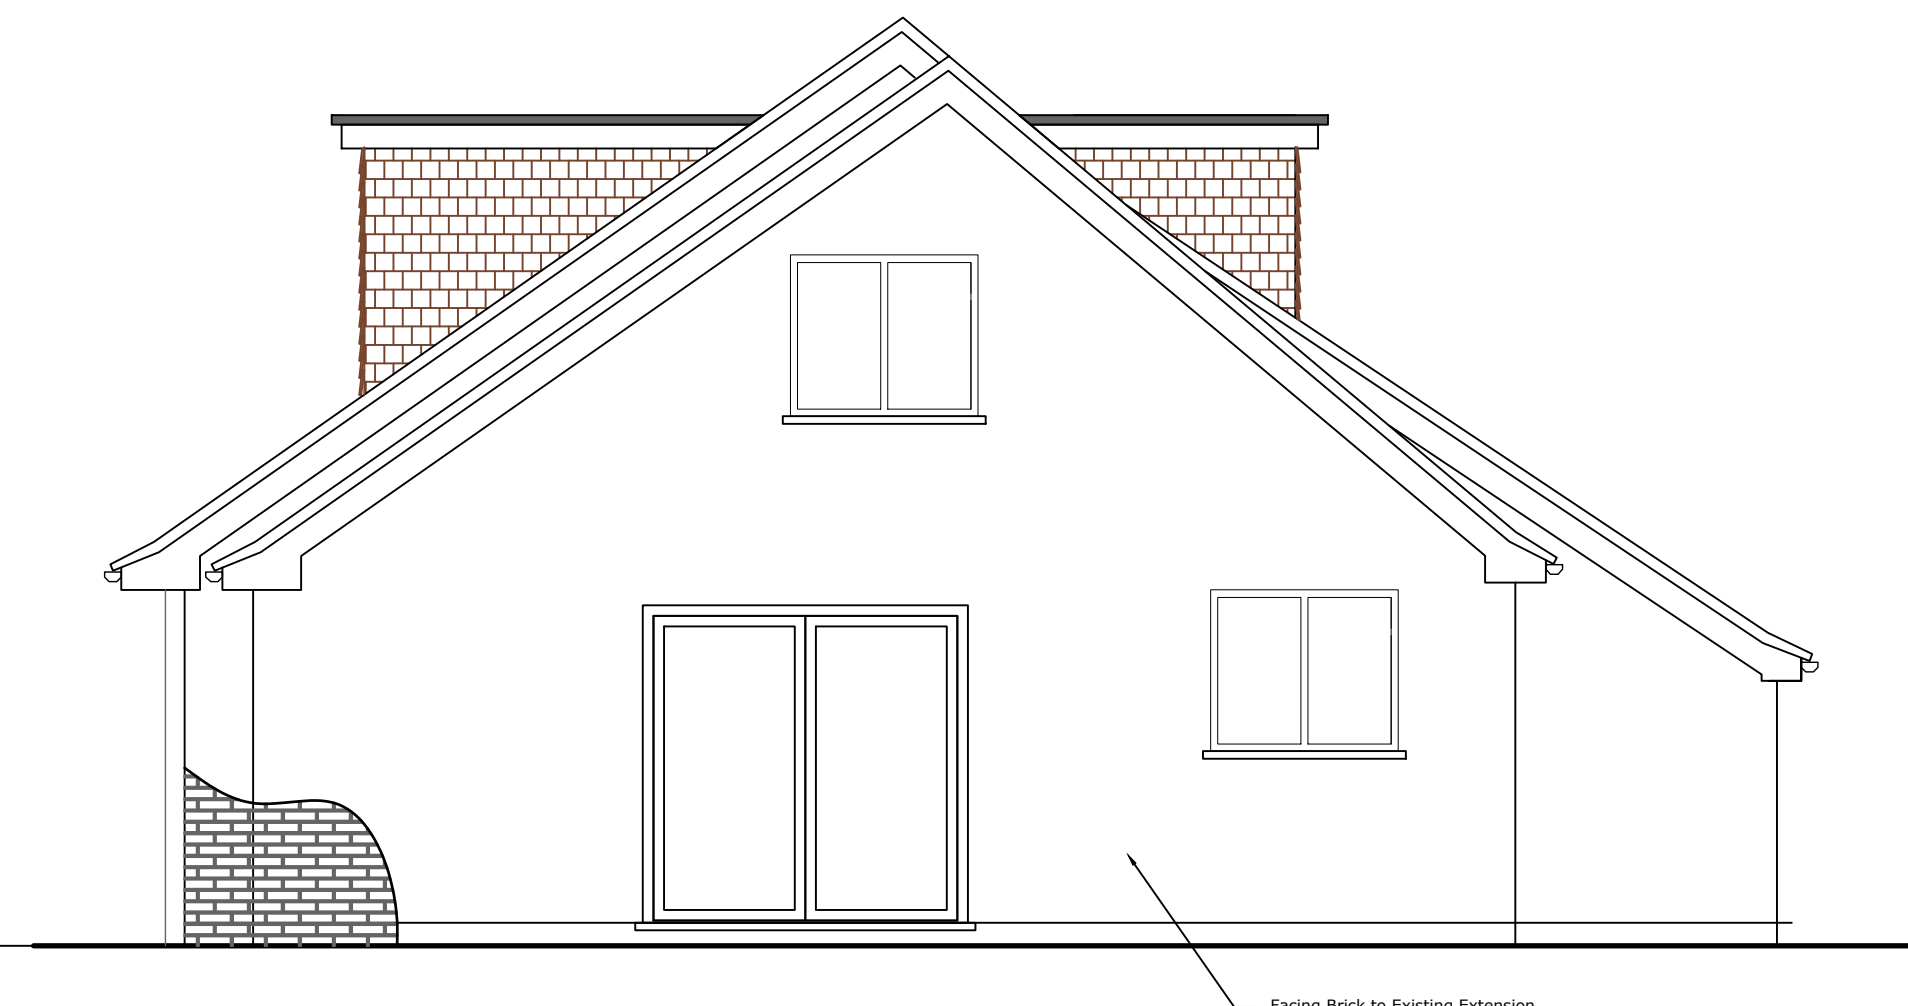

Side Elevation

REV:	Amended drawings as per validation request 12.08.22	BY:		DATE:	
STATUS:	Planning				

D.A. Associates Ltd
 Avebury House
 Winchester
 Tel. 07861 720421 01962 855666
 Email: dave@daassociates.biz

CLIENT: **Mr B. Dawkins**

Design: **D. Allam**

SITE: **Chalone, 1 Fields Close
 Blackfield, S045 1XT**

TITLE: **EXISTING
 Plans & Elevations**

SCALE AT A1:	DATE:	DRAWN:	CHECKED:
1:50	08/08/22	da	checked
PROJECT NO:	DRAWING NO:	REVISION:	
22/305	001	A	

