


Ordnance Survey, (c) Crown Copyright 2022. All rights reserved. Licence number 100022432




Site Location Plan
Scale 1:1250



Block Plan
Scale 1:500

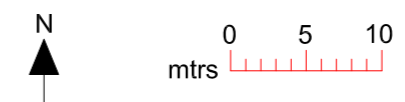

Notes
All dimensions and details to be checked on site by builder prior to commencement of works.
This plan must not be acted upon until it has been approved by the Local Authority.
Client to conform to party wall act of 1996 if required.

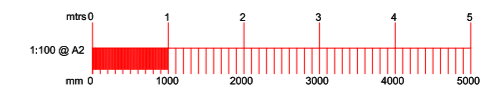

B		
A		
	Date	Revisions

Drawing Title:
Maps

SITE ADDRESS 1 Hill View Cottage The Drove Blackfield Southampton SO45 1XB	CLIENT ADDRESS
--	-----------------------

Scale. as noted	PAPER SIZE A2
Date. November 2022	Drawn by. <i>R.N.S.</i>


Sanders Design Services Ltd
95 Cedar Road
Hythe
Southampton
SO45 3PX
www.sandersdesignservices.co.uk
info@sandersdesignservices.co.uk
023 8020 7195

Drawing No	wsb sht 3	Revision	x
------------	-----------	----------	---


Notes
 All dimensions and details to be checked on site by builder prior to commencement of works.
 This plan must not be acted upon until it has been approved by the Local Authority.
 Client to conform to party wall act of 1996 if required.



Front View
 Scale 1:100

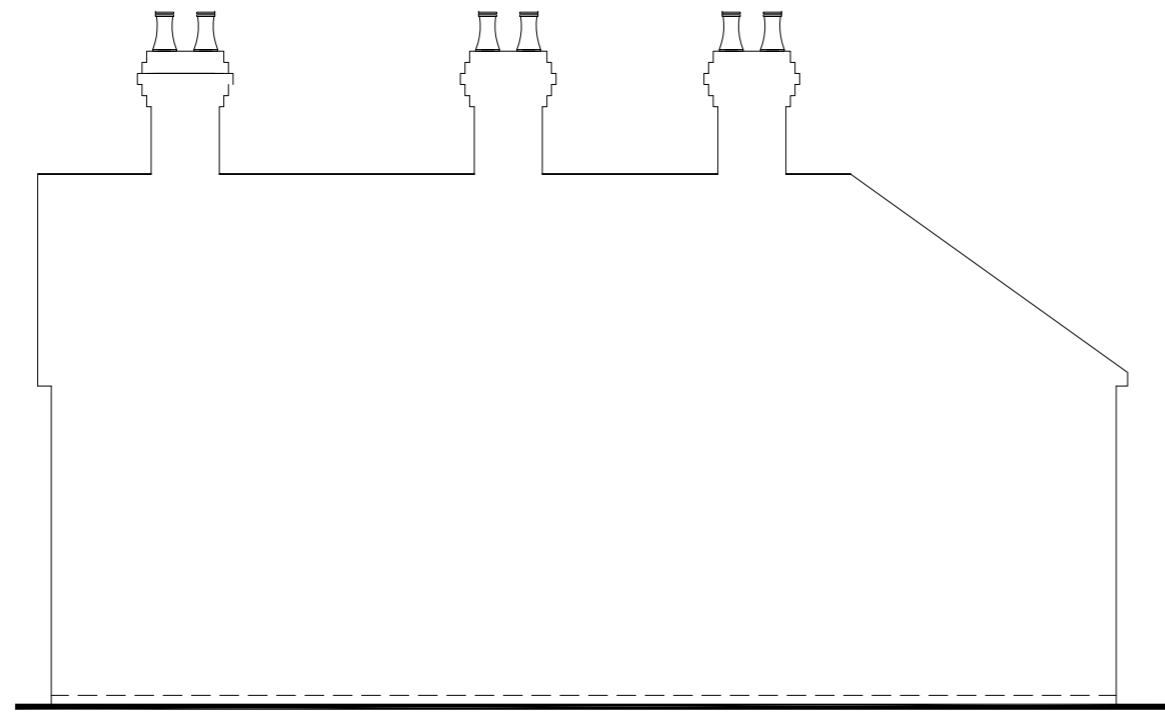


Side View
 Scale 1:100

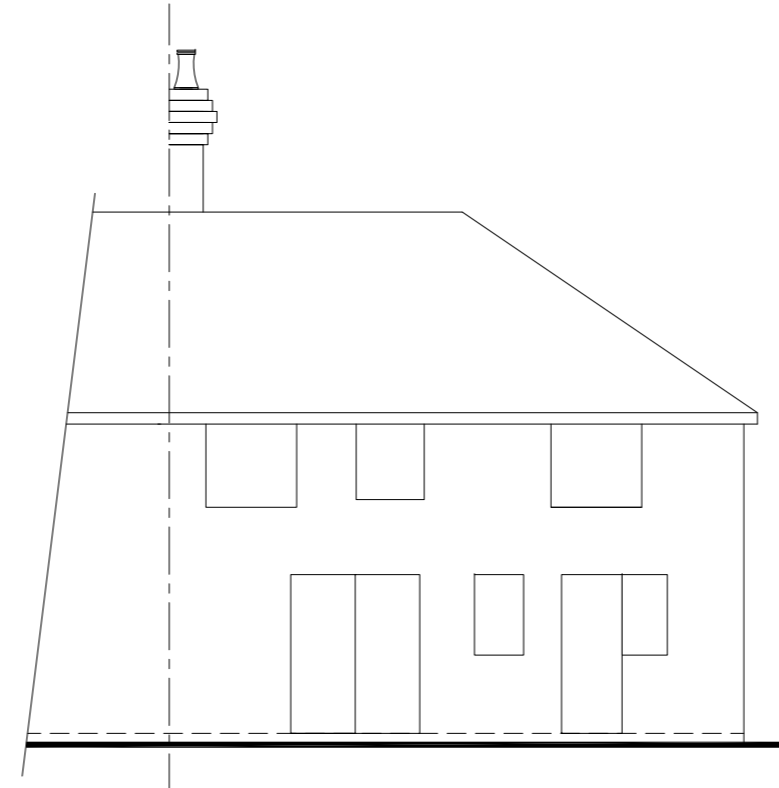


Rear View
 Scale 1:100




Side View
 Scale 1:100

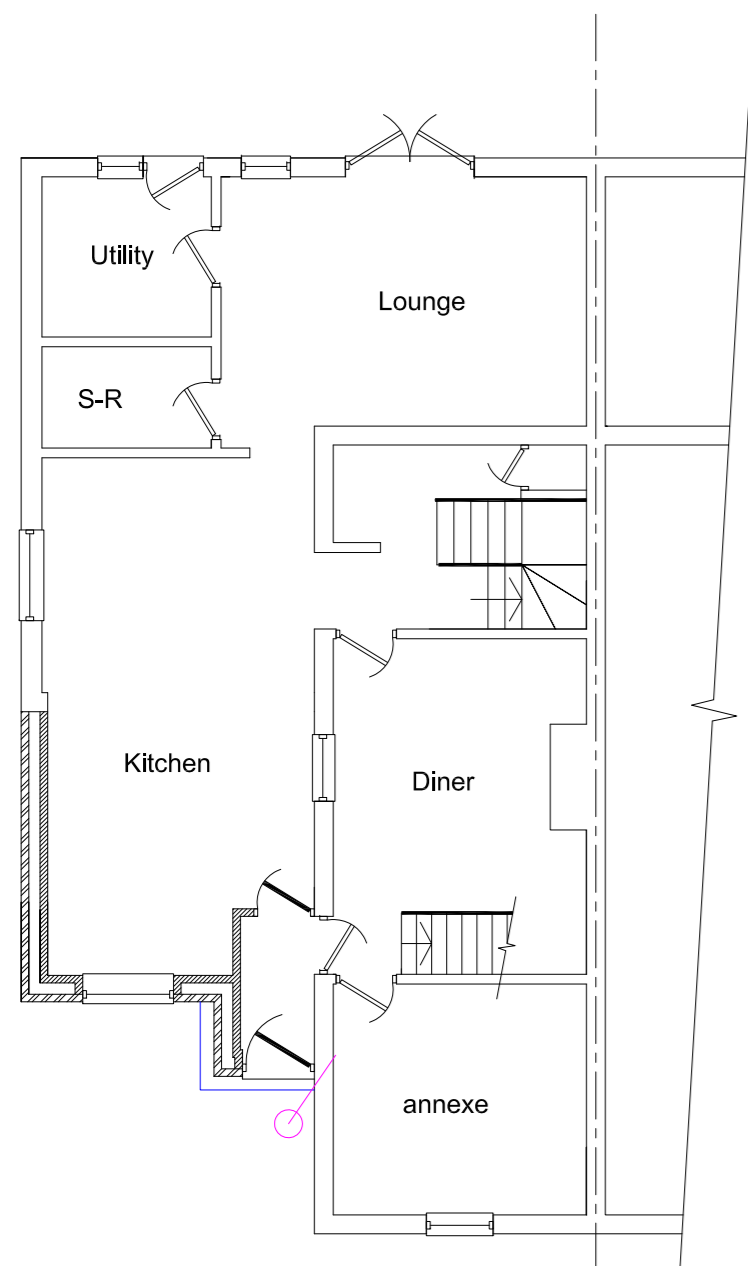


Ground Floor Plan
 Scale 1:100

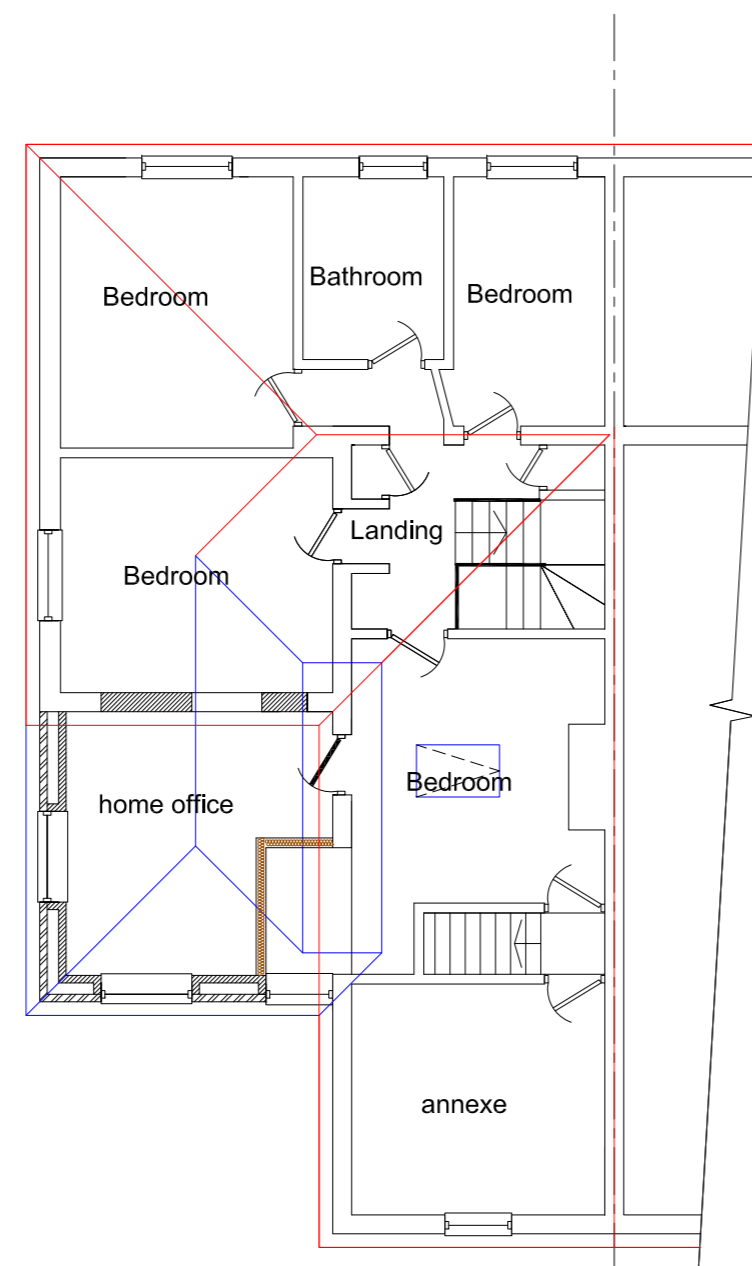

First Floor Plan
 Scale 1:100

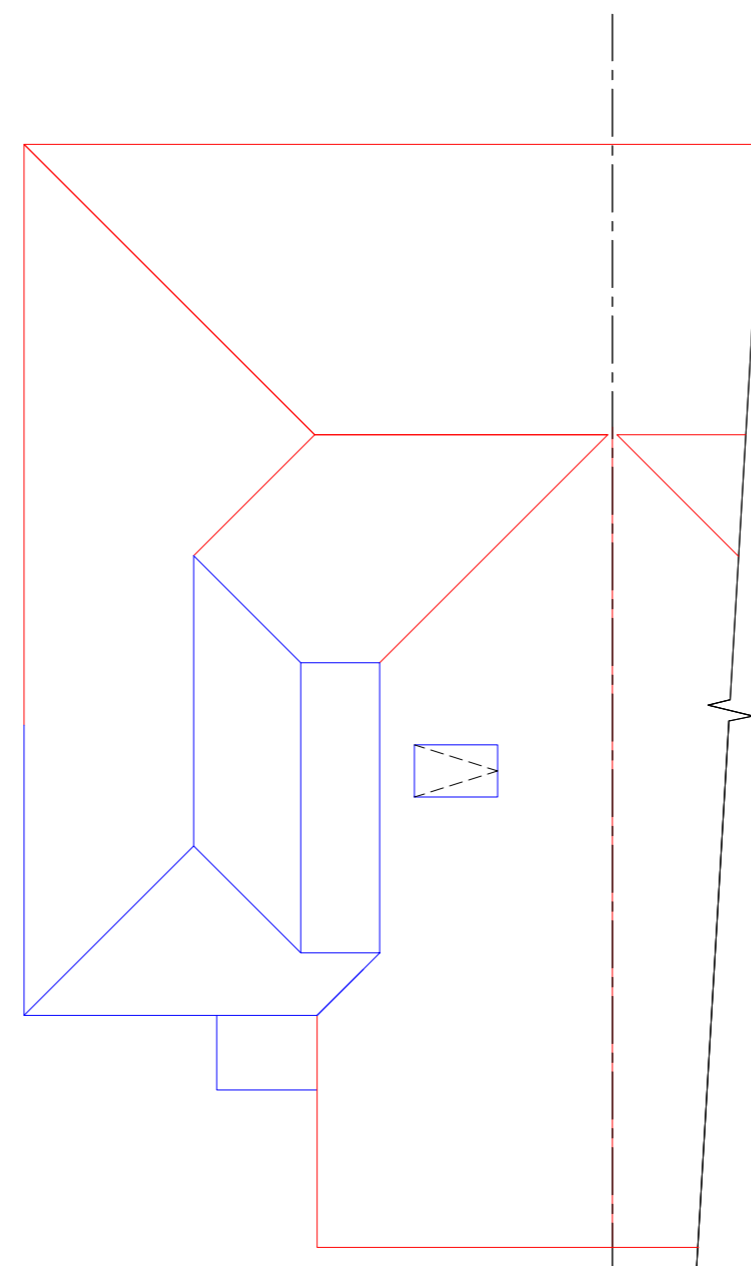

Roof Plan
 Scale 1:100

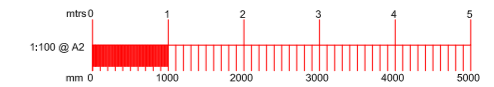

B		
A	28/11/2022	Roof Revision
	Date	Revisions

Drawing Title:
 Proposed


SITE ADDRESS 1 Hill View Cottage The Drove Blackfield Southampton SO45 1XB	CLIENT ADDRESS
---	----------------

Scale. as noted	PAPER SIZE A2
Date. November 2022	Drawn by. R.N.S.


Sanders Design Services Ltd
 95 Cedar Road
 Hythe
 Southampton
 SO45 3PX
www.sandersdesignservices.co.uk
info@sandersdesignservices.co.uk
 023 8020 7195

Drawing No	wsb sht 2	Revision	A
------------	-----------	----------	---


Notes
 All dimensions and details to be checked on site by builder prior to commencement of works.
 This plan must not be acted upon until it has been approved by the Local Authority.
 Client to conform to party wall act of 1996 if required.

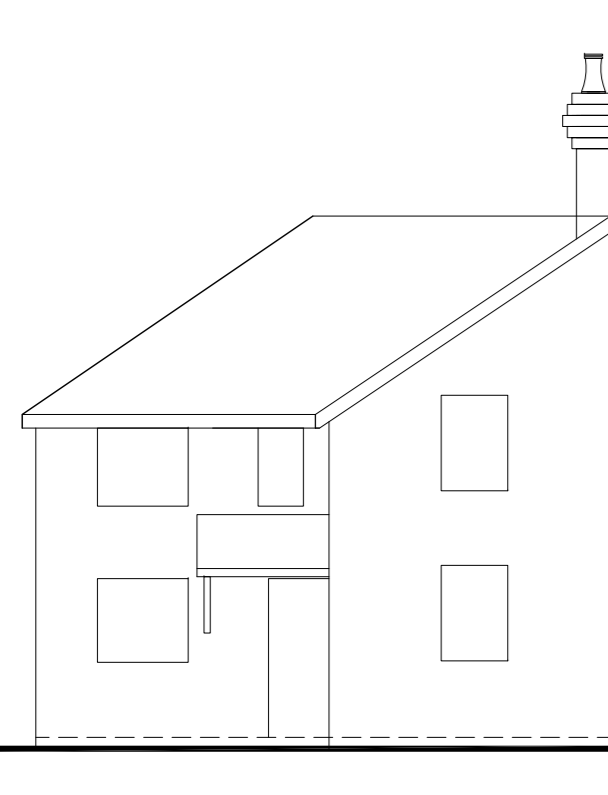


Front View
 Scale 1:100

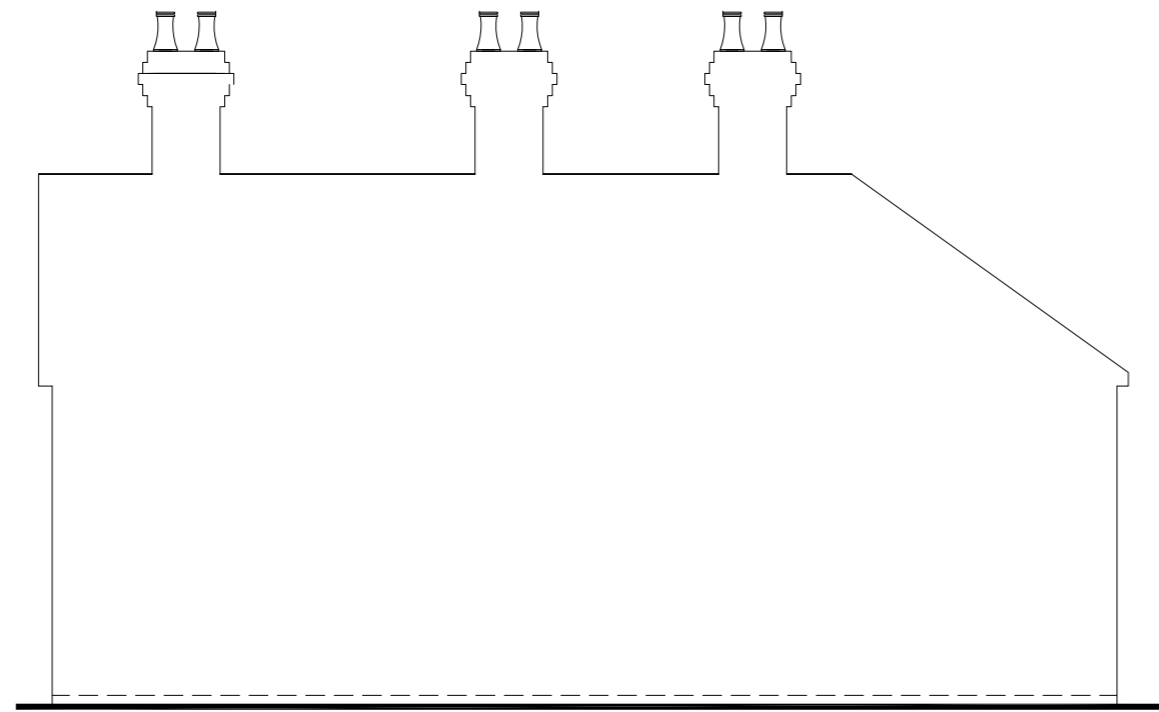


Side View
 Scale 1:100

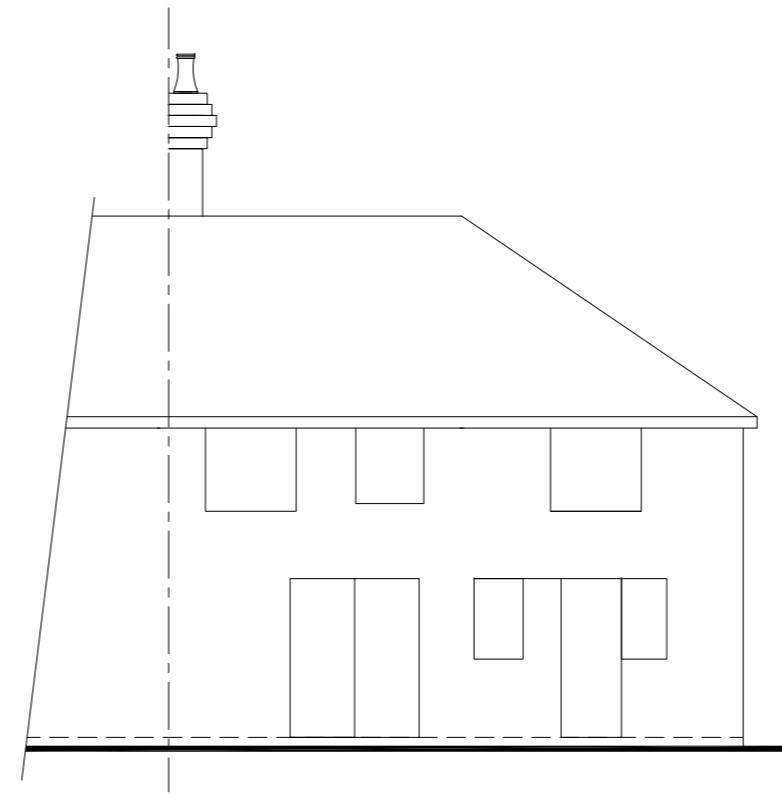


Rear View
 Scale 1:100

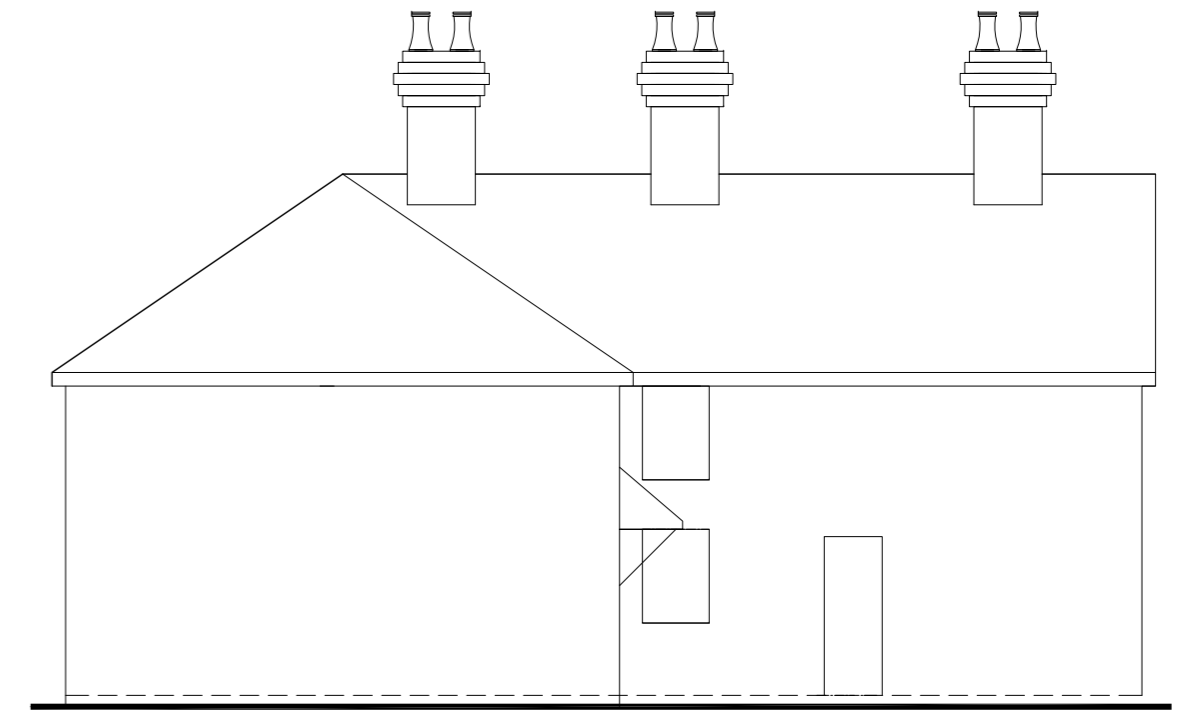


Side View
 Scale 1:100

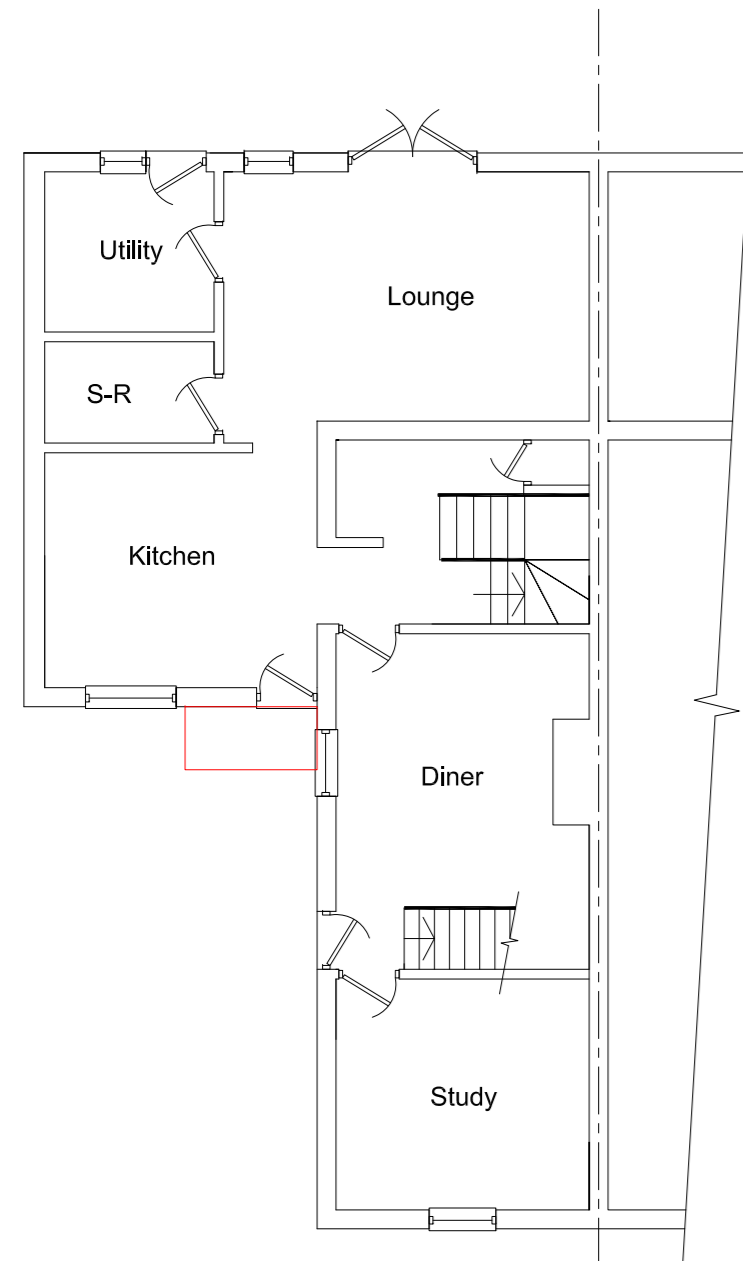


Ground Floor Plan
 Scale 1:100

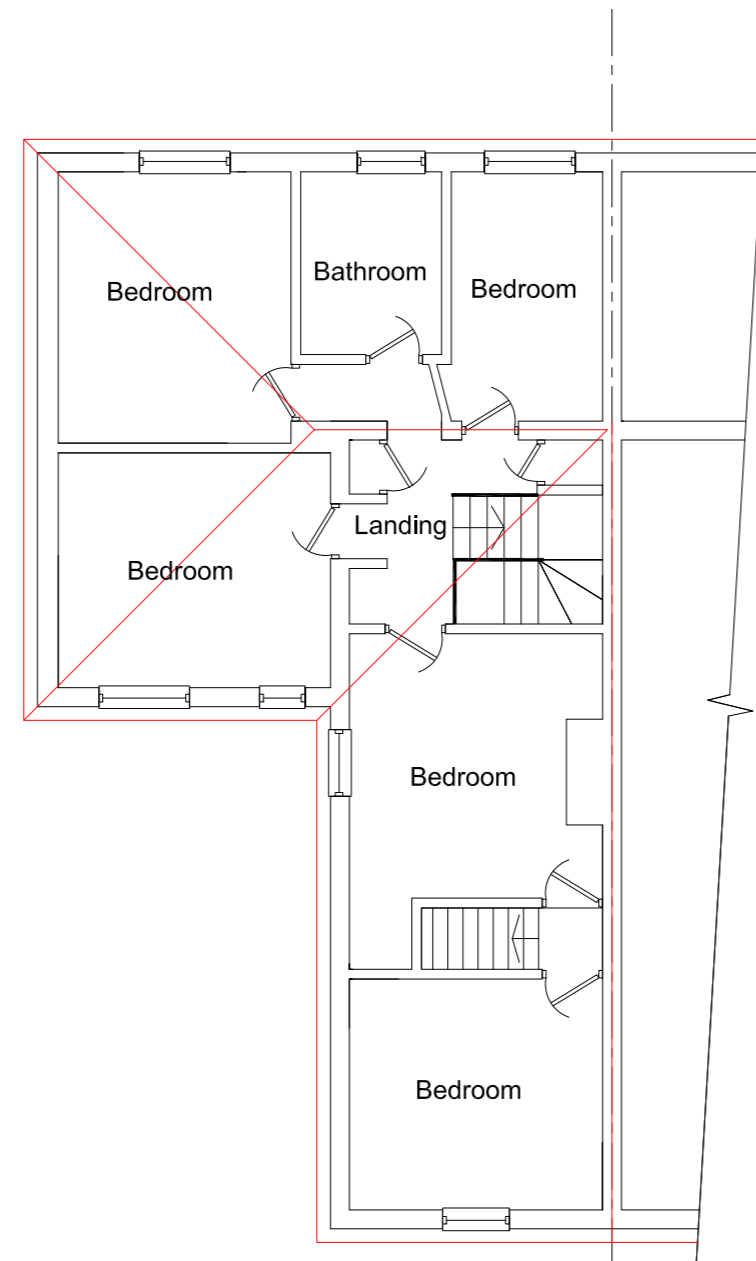

First Floor Plan
 Scale 1:100

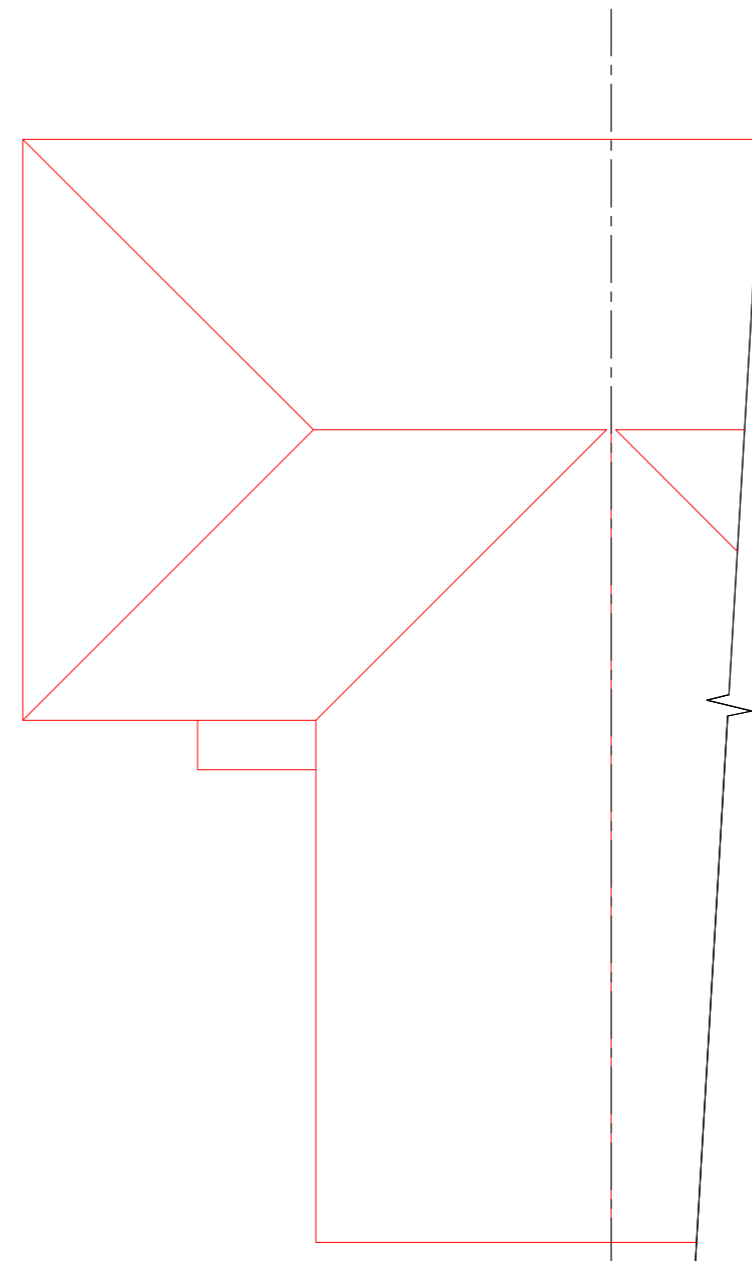

Roof Plan
 Scale 1:100

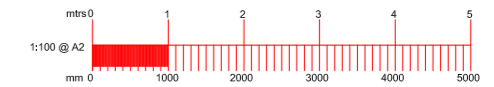

B		
A		
	Date	Revisions
Drawing Title: Existing		
SITE ADDRESS 1 Hill View Cottage The Drove Blackfield Southampton SO45 1XB		CLIENT ADDRESS
Scale.	as noted	PAPER SIZE A2
Date.	November 2022	Drawn by. R.N.S.
Sanders Design Services Ltd 95 Cedar Road Hythe Southampton SO45 3PX www.sandersdesignservices.co.uk info@sandersdesignservices.co.uk 023 8020 7195		
Drawing No	wsb sht 1	Revision x

