



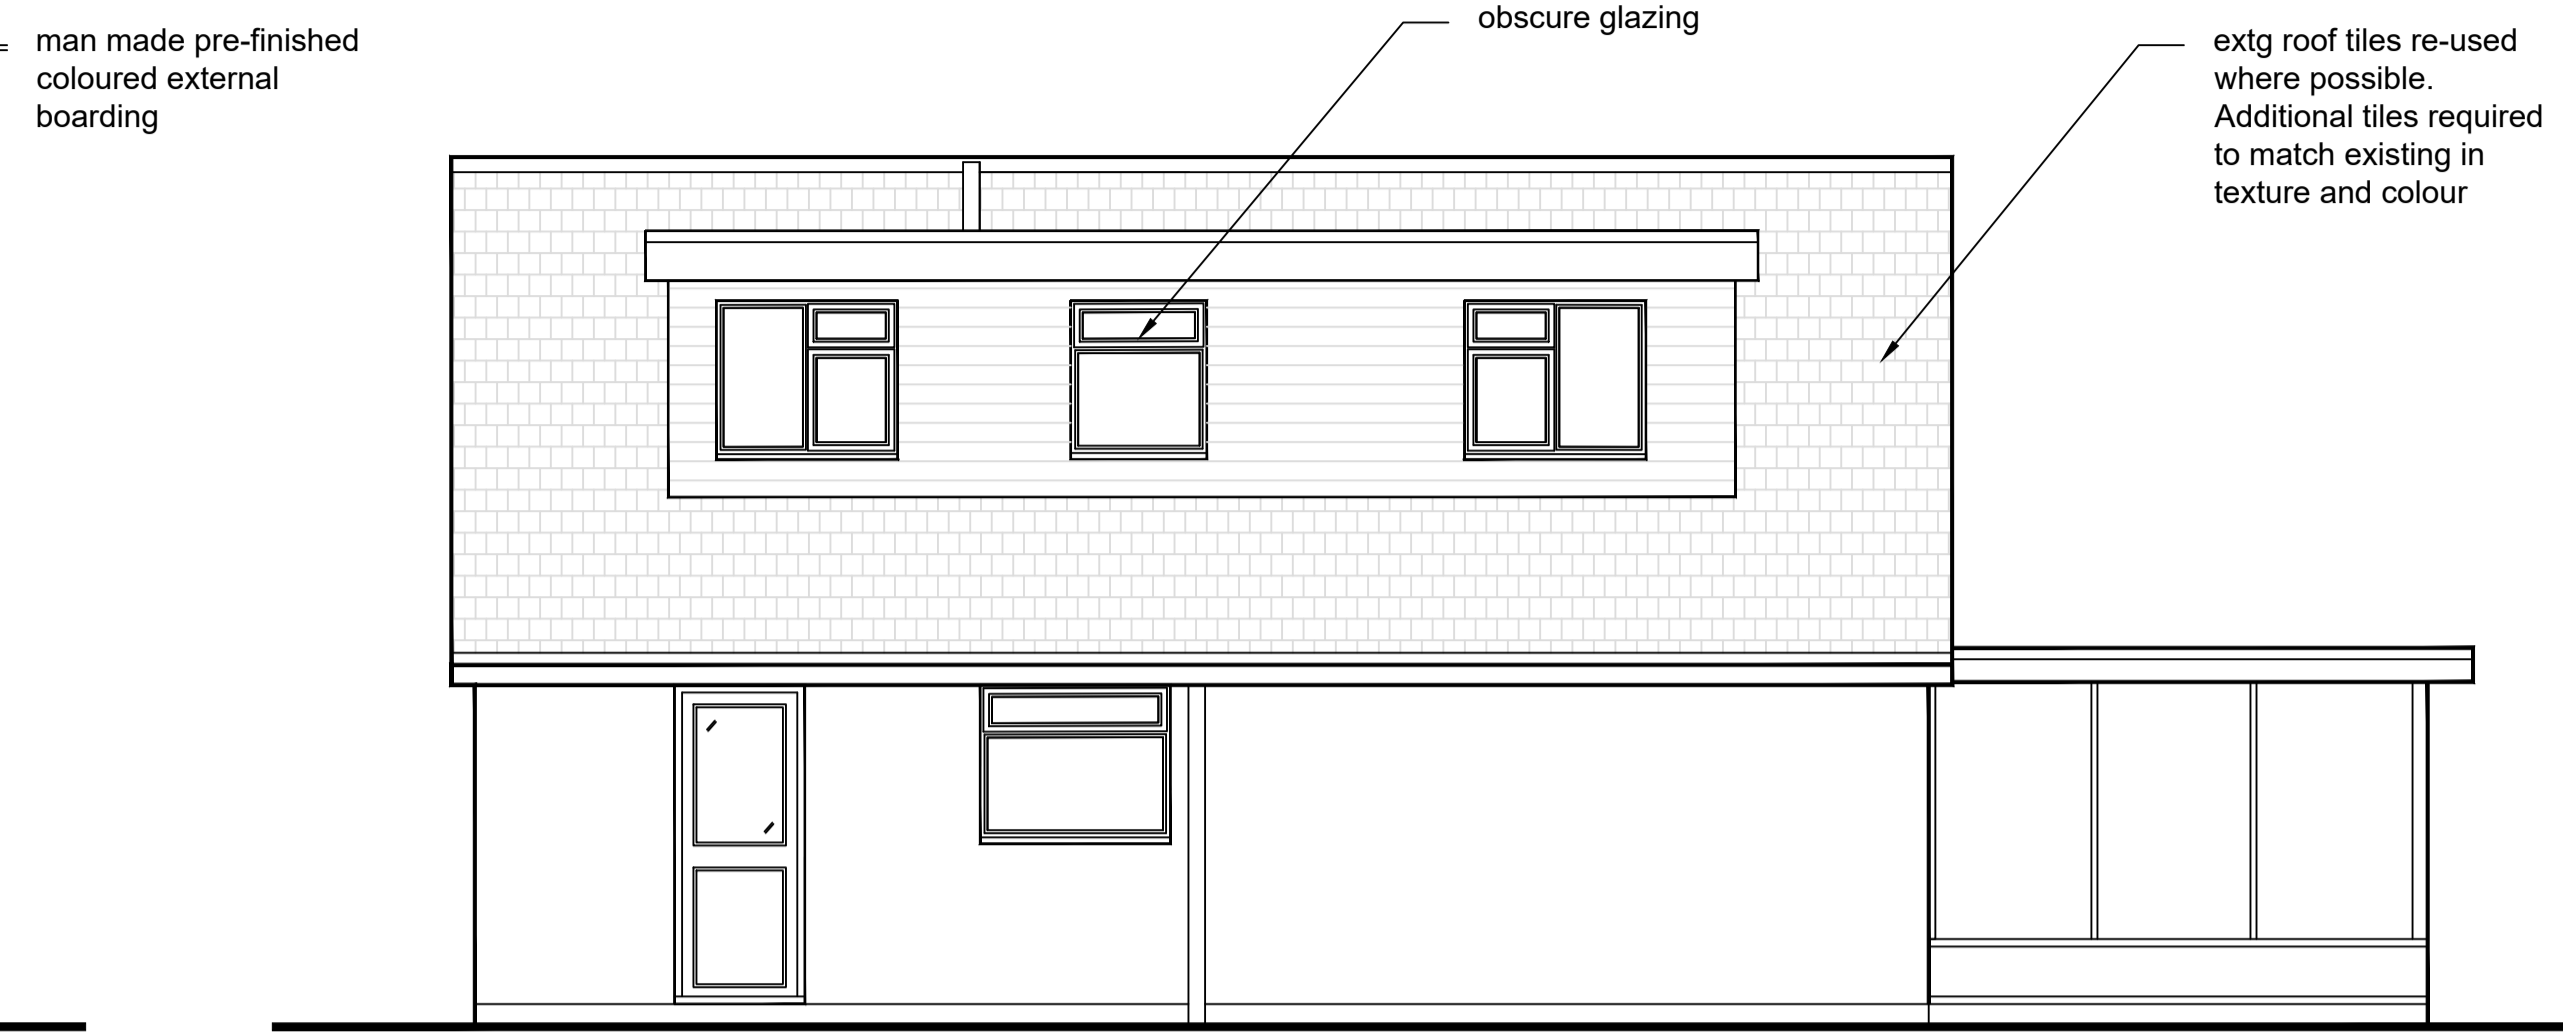


PROPOSED REAR ELEVATION 1:50

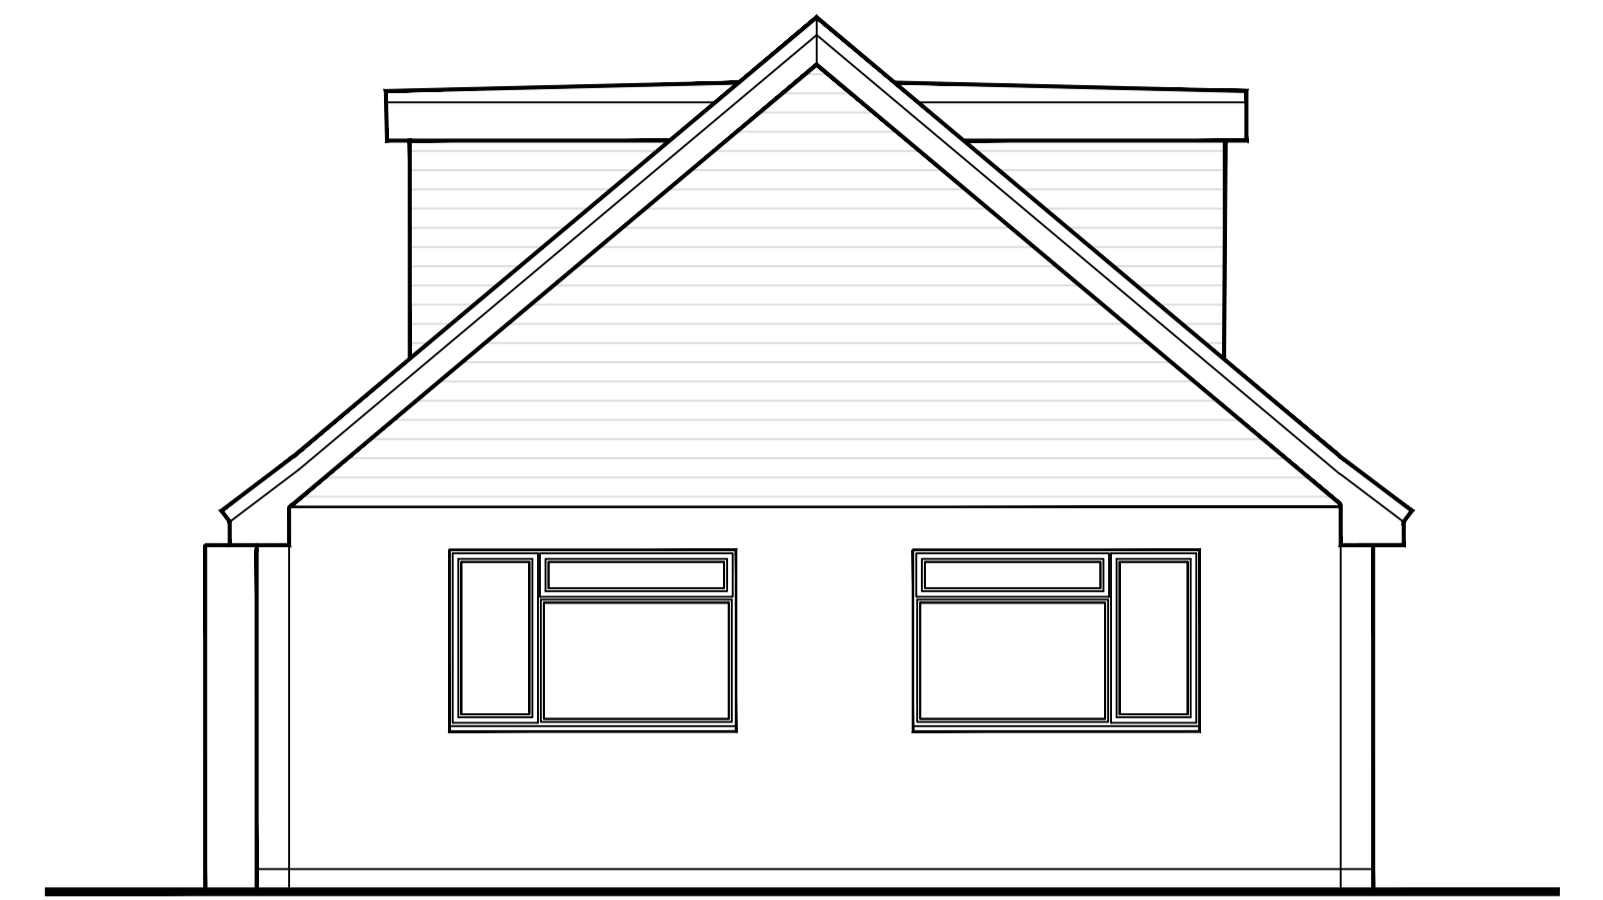


PROPOSED SIDE ELEVATION 1:50




PROPOSED FRONT ELEVATION 1:50

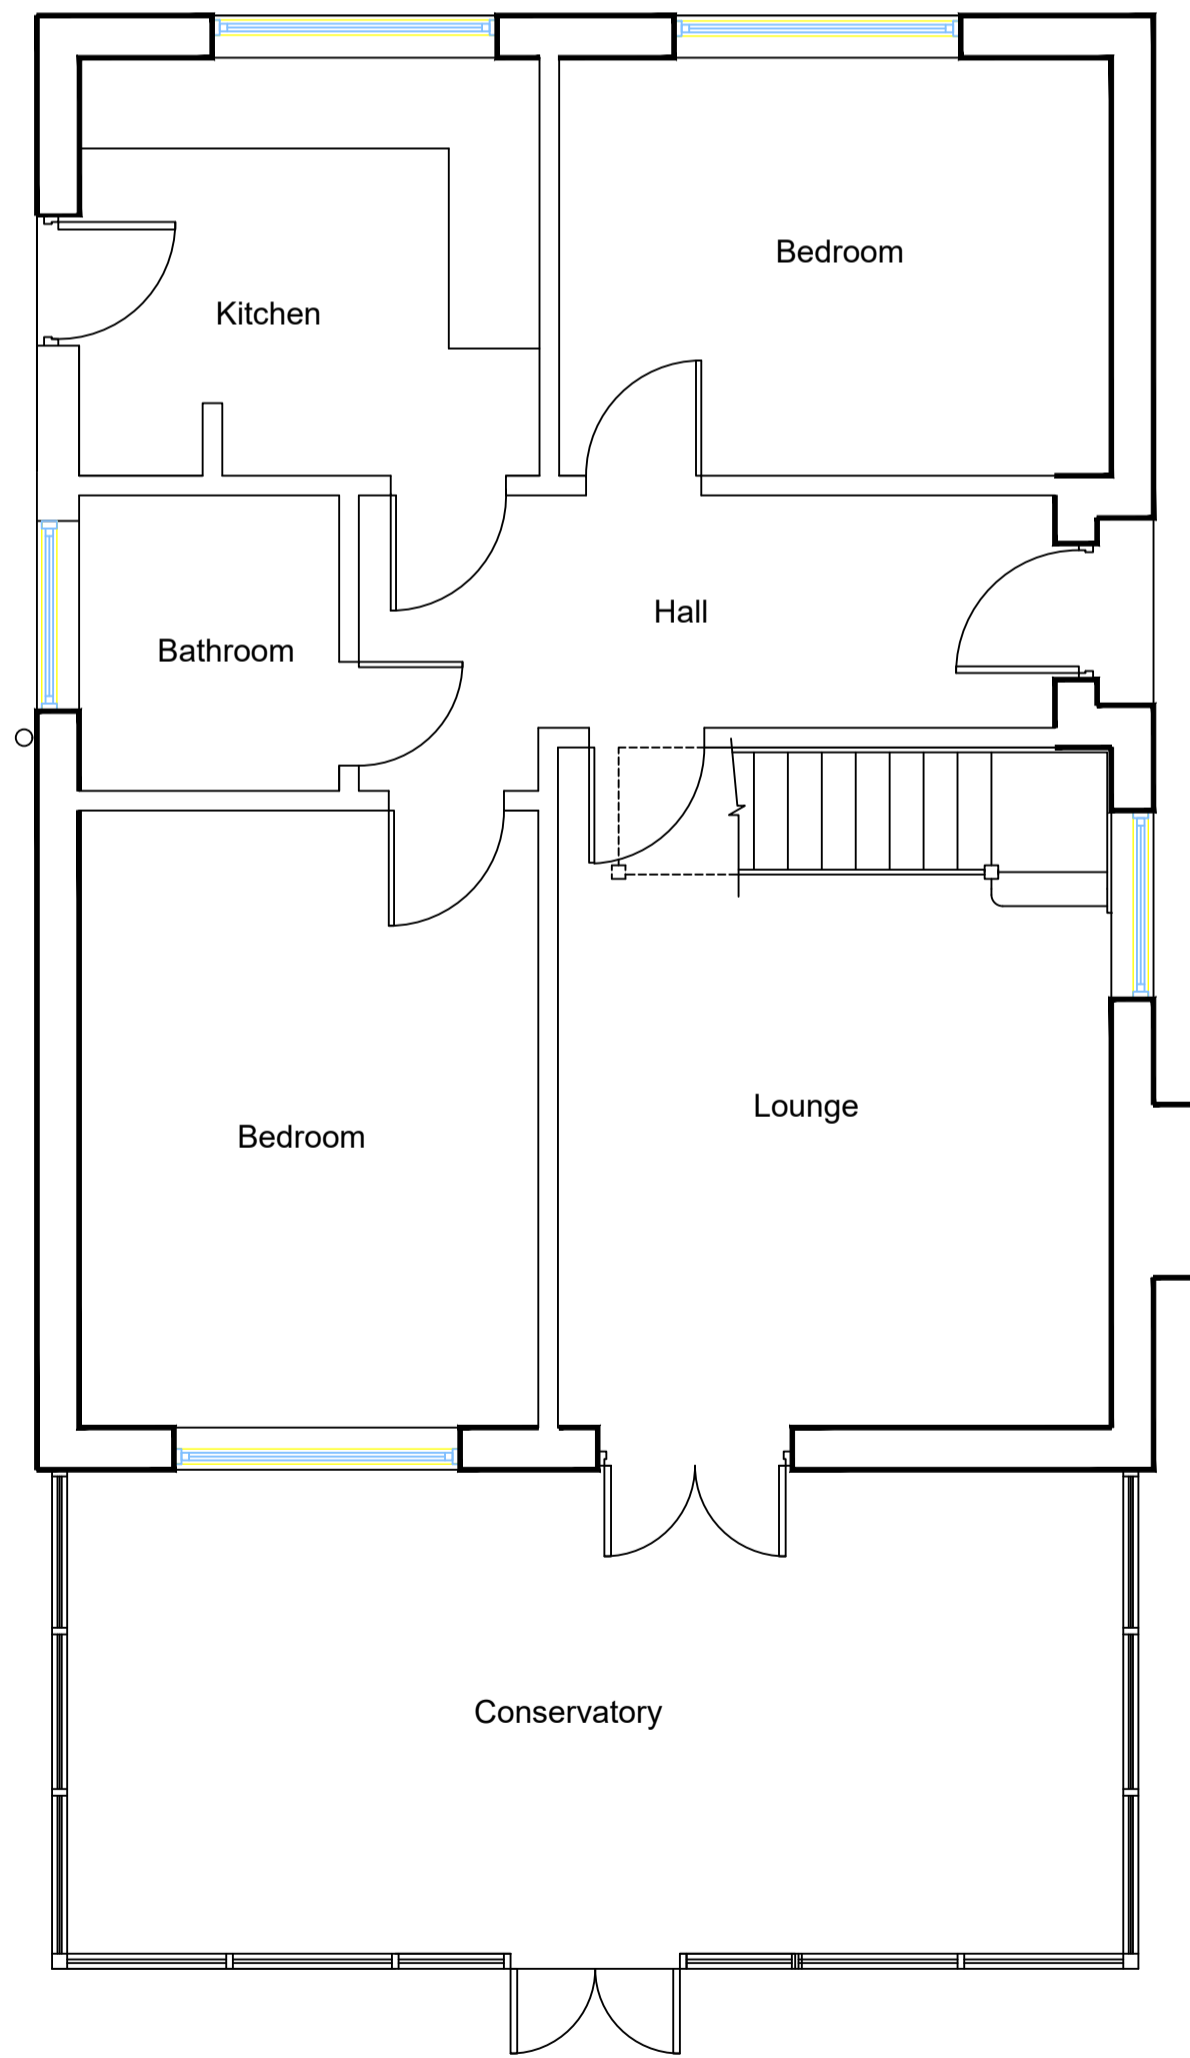


PROPOSED GROUND FLOOR PLAN 1:50

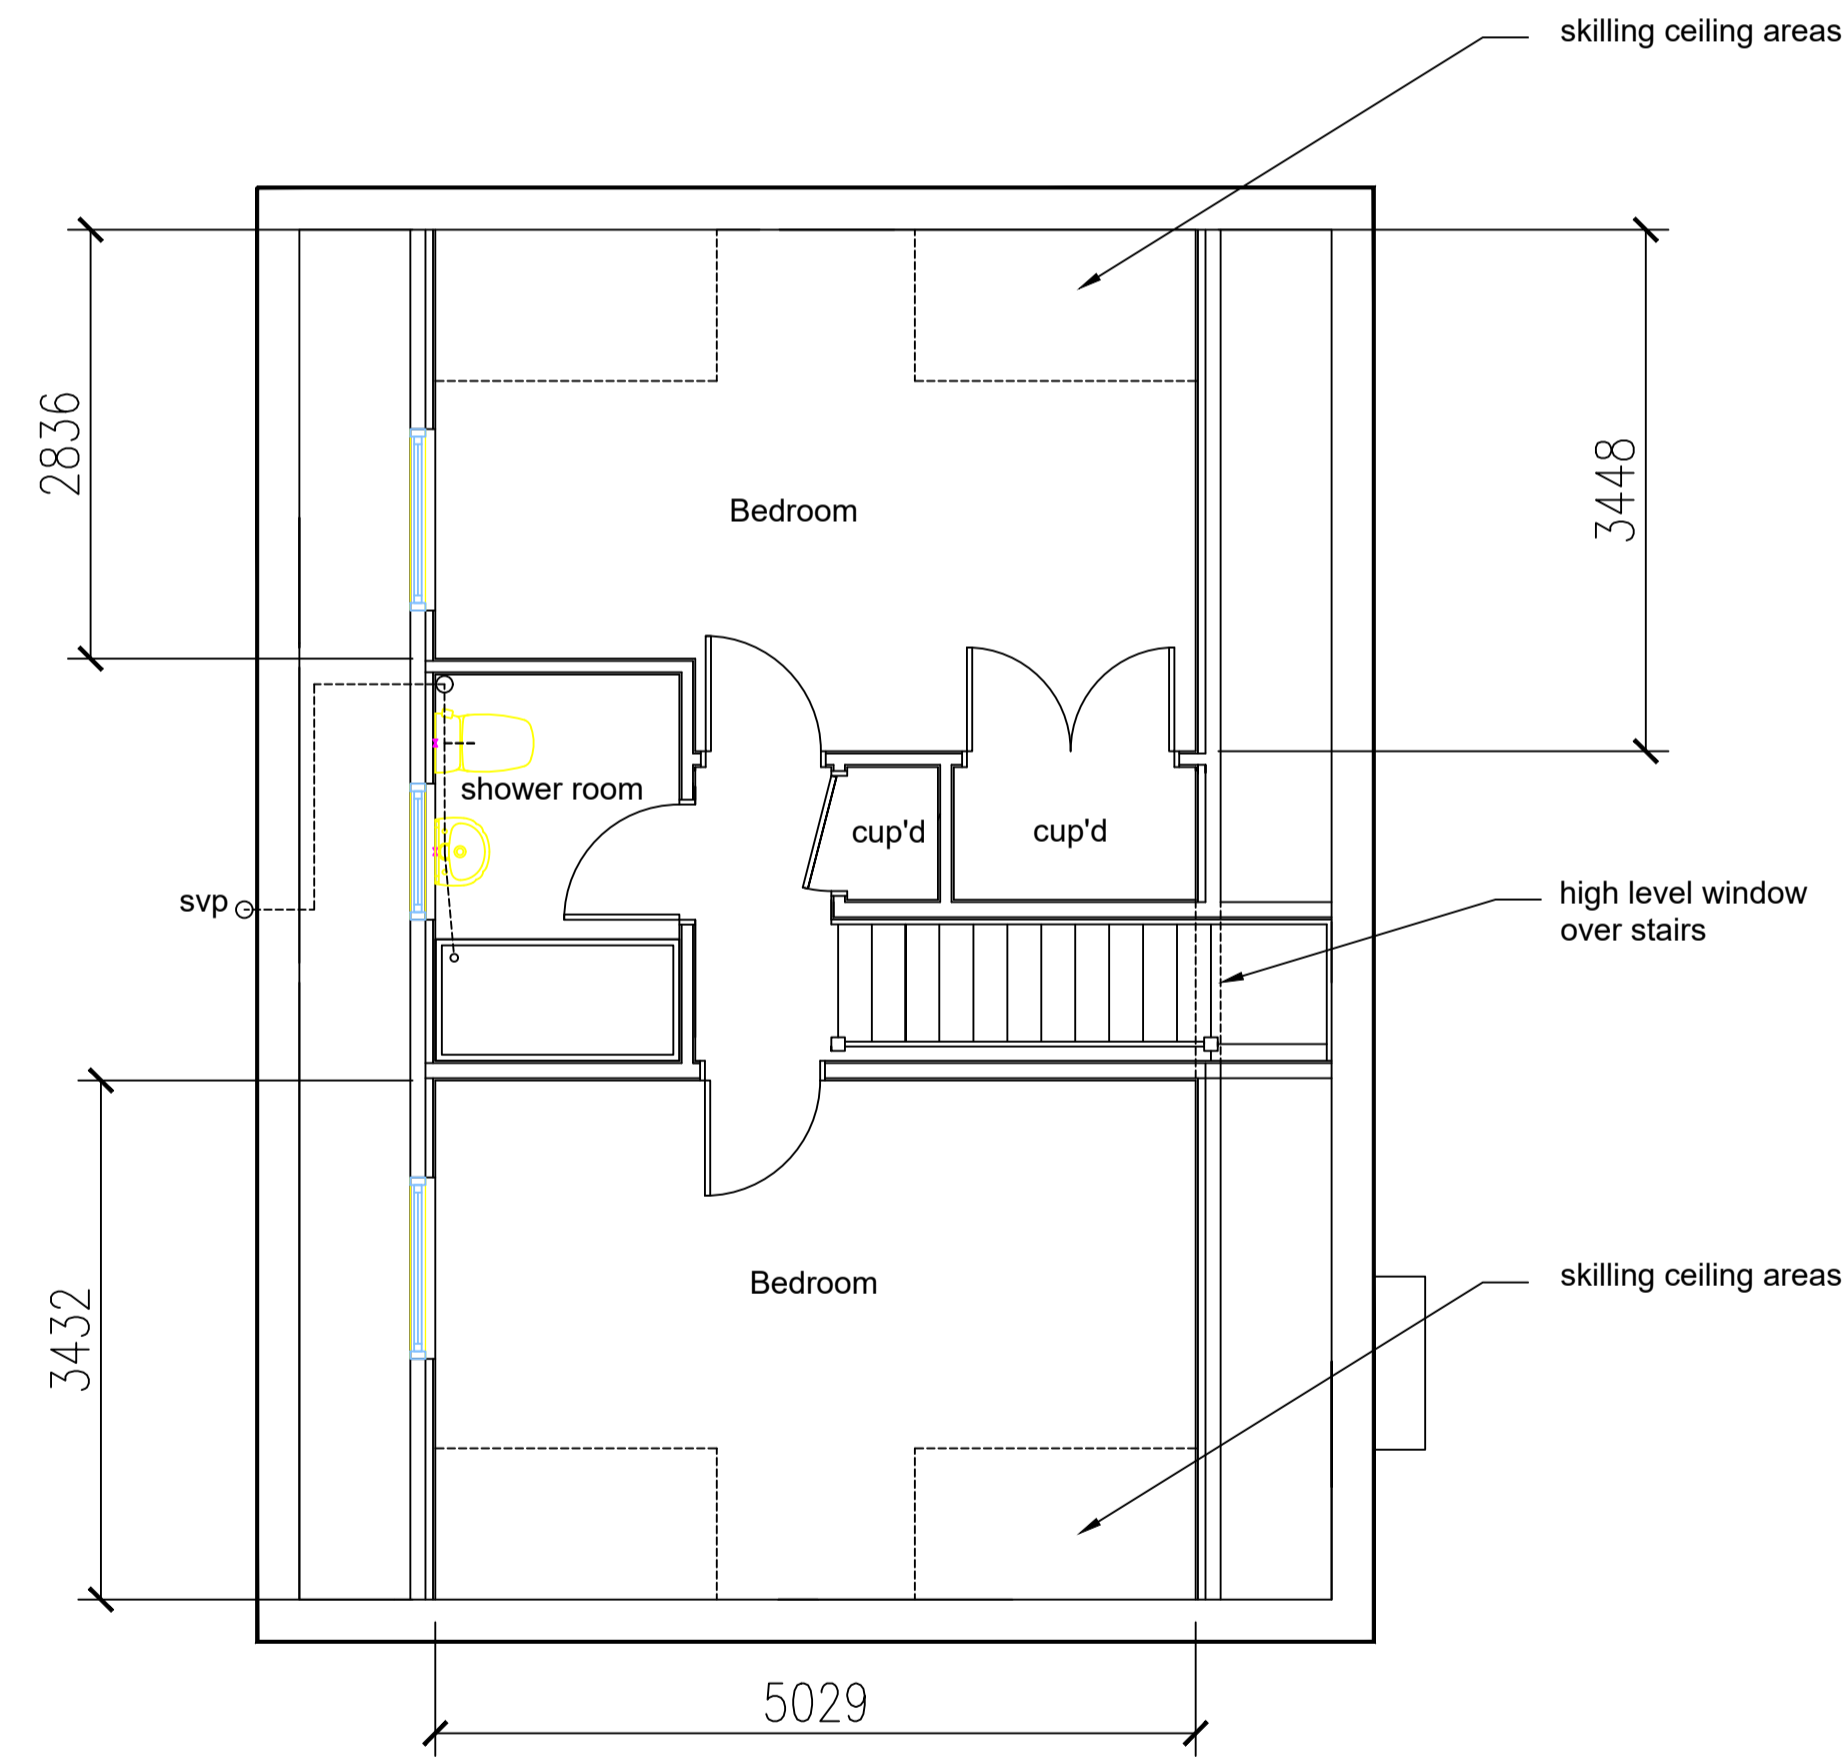

PROPOSED FIRST FLOOR PLAN 1:50

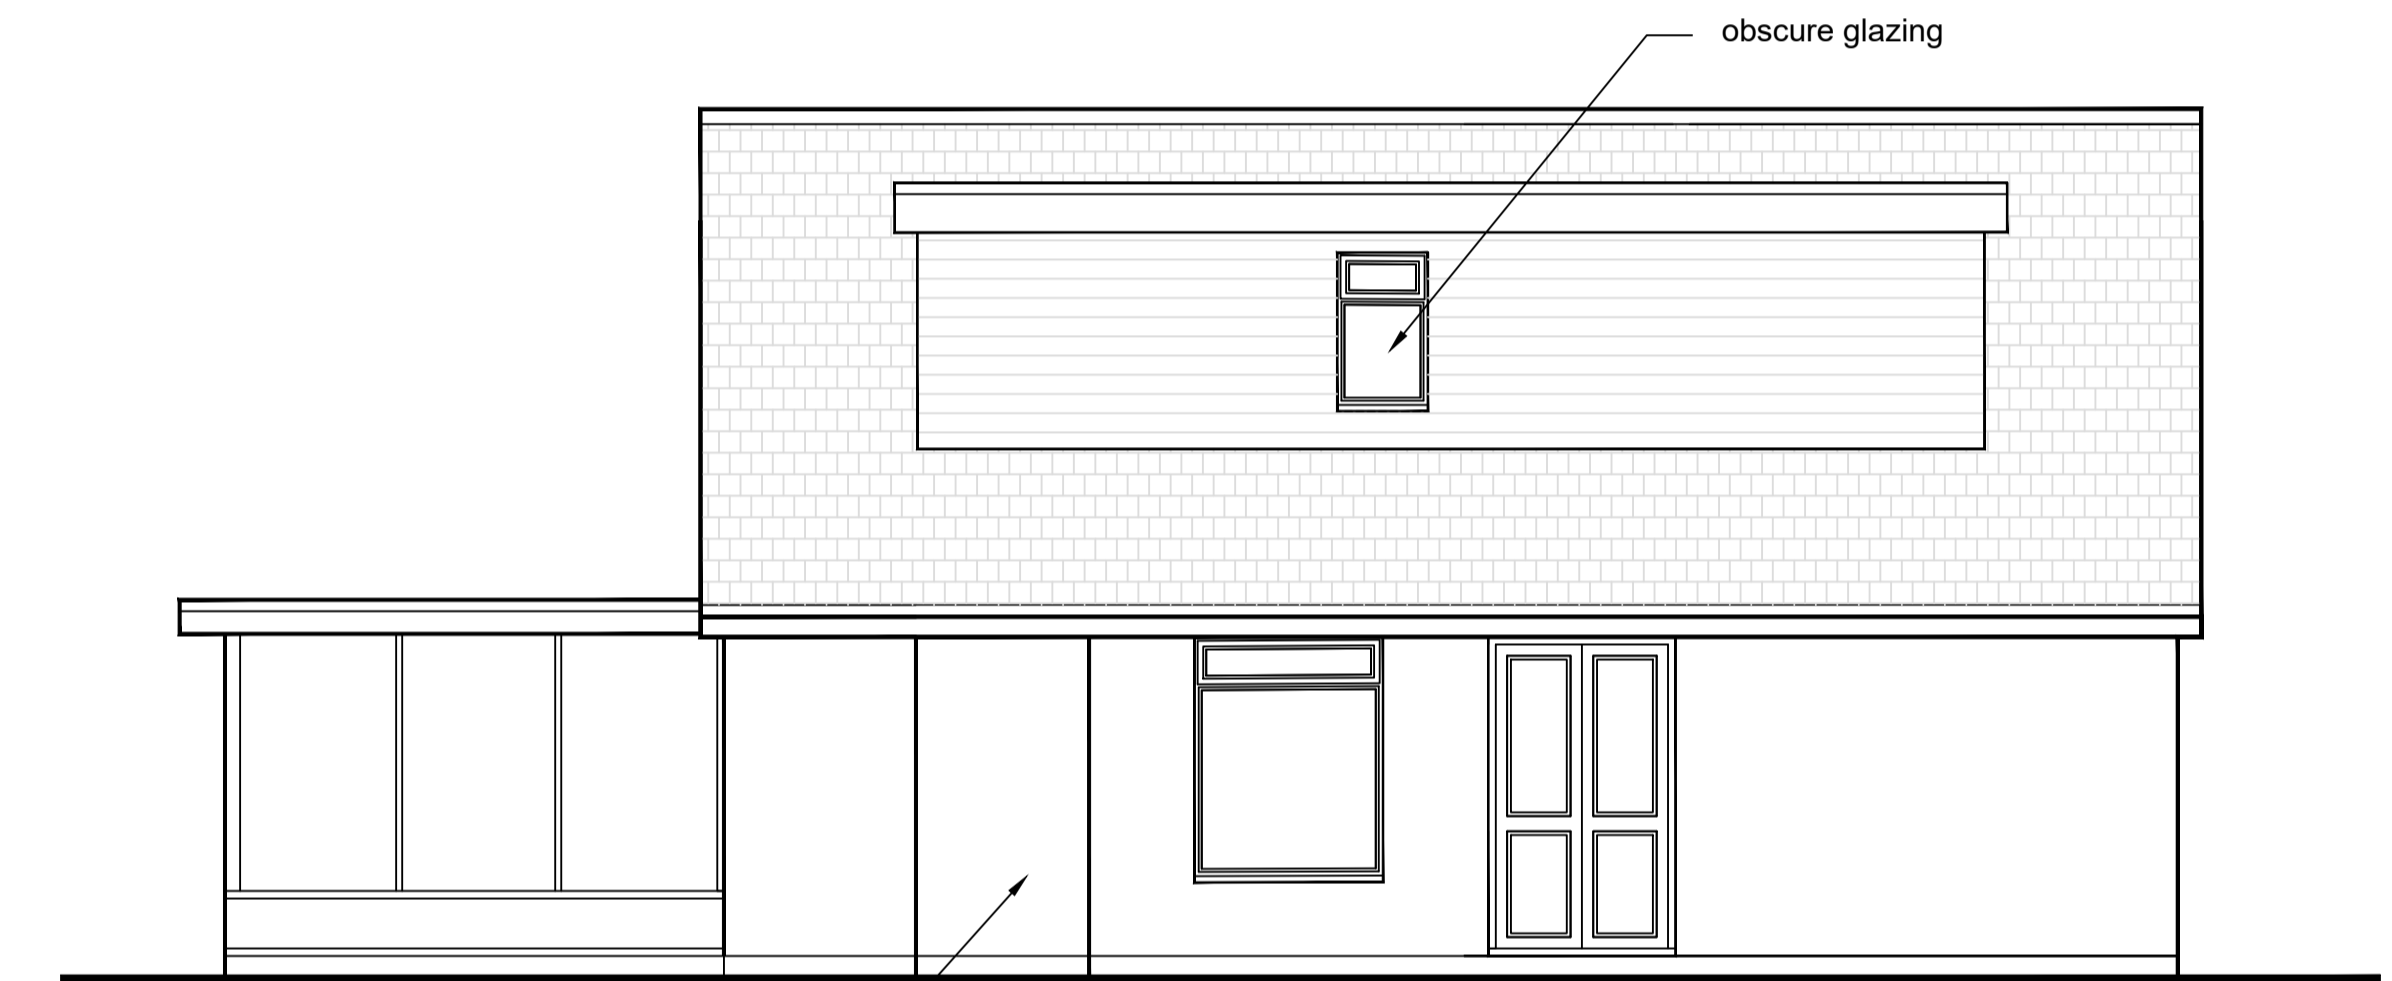

PROPOSED SIDE ELEVATION 1:50

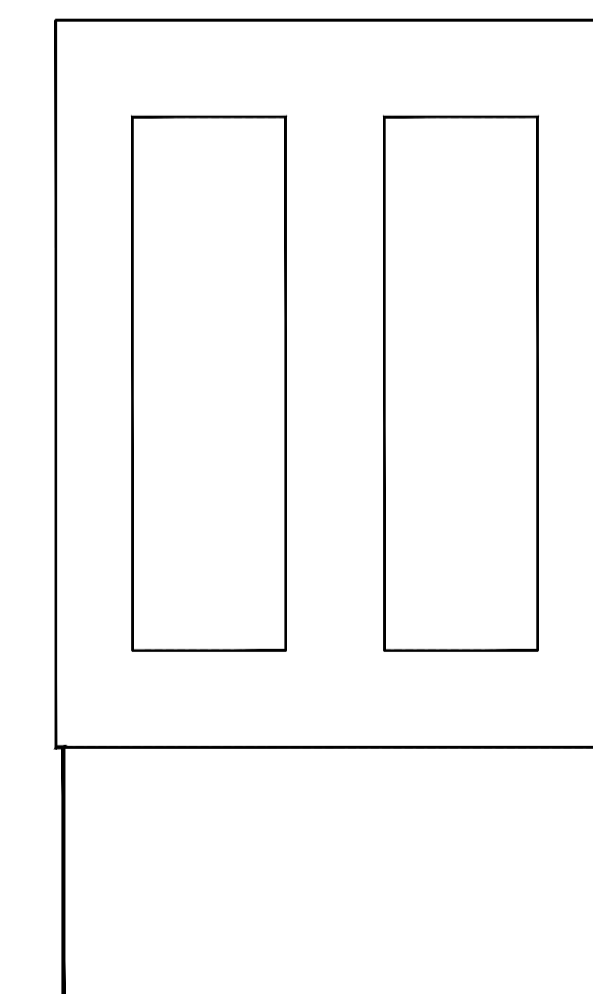

PROPOSED ROOF PLAN 1:100

Scale Bar 1:50 0 1 2 3 4 5 m

PROPOSED LOFT CONVERSION

at
43 Crawte Avenue
Holbury
Southampton
SO45 2GQ

Client
Mr & Mrs Shelley

PROPOSED ELEVATIONS AND FLOOR PLAN


BUILDING PLANS & ESTIMATING

9 The Close
Holbury
Southampton
Hampshire
SO45 2PG


Email abbott.bob@sky.com
Tel 07795 692060




EXISTING REAR ELEVATION 1:50

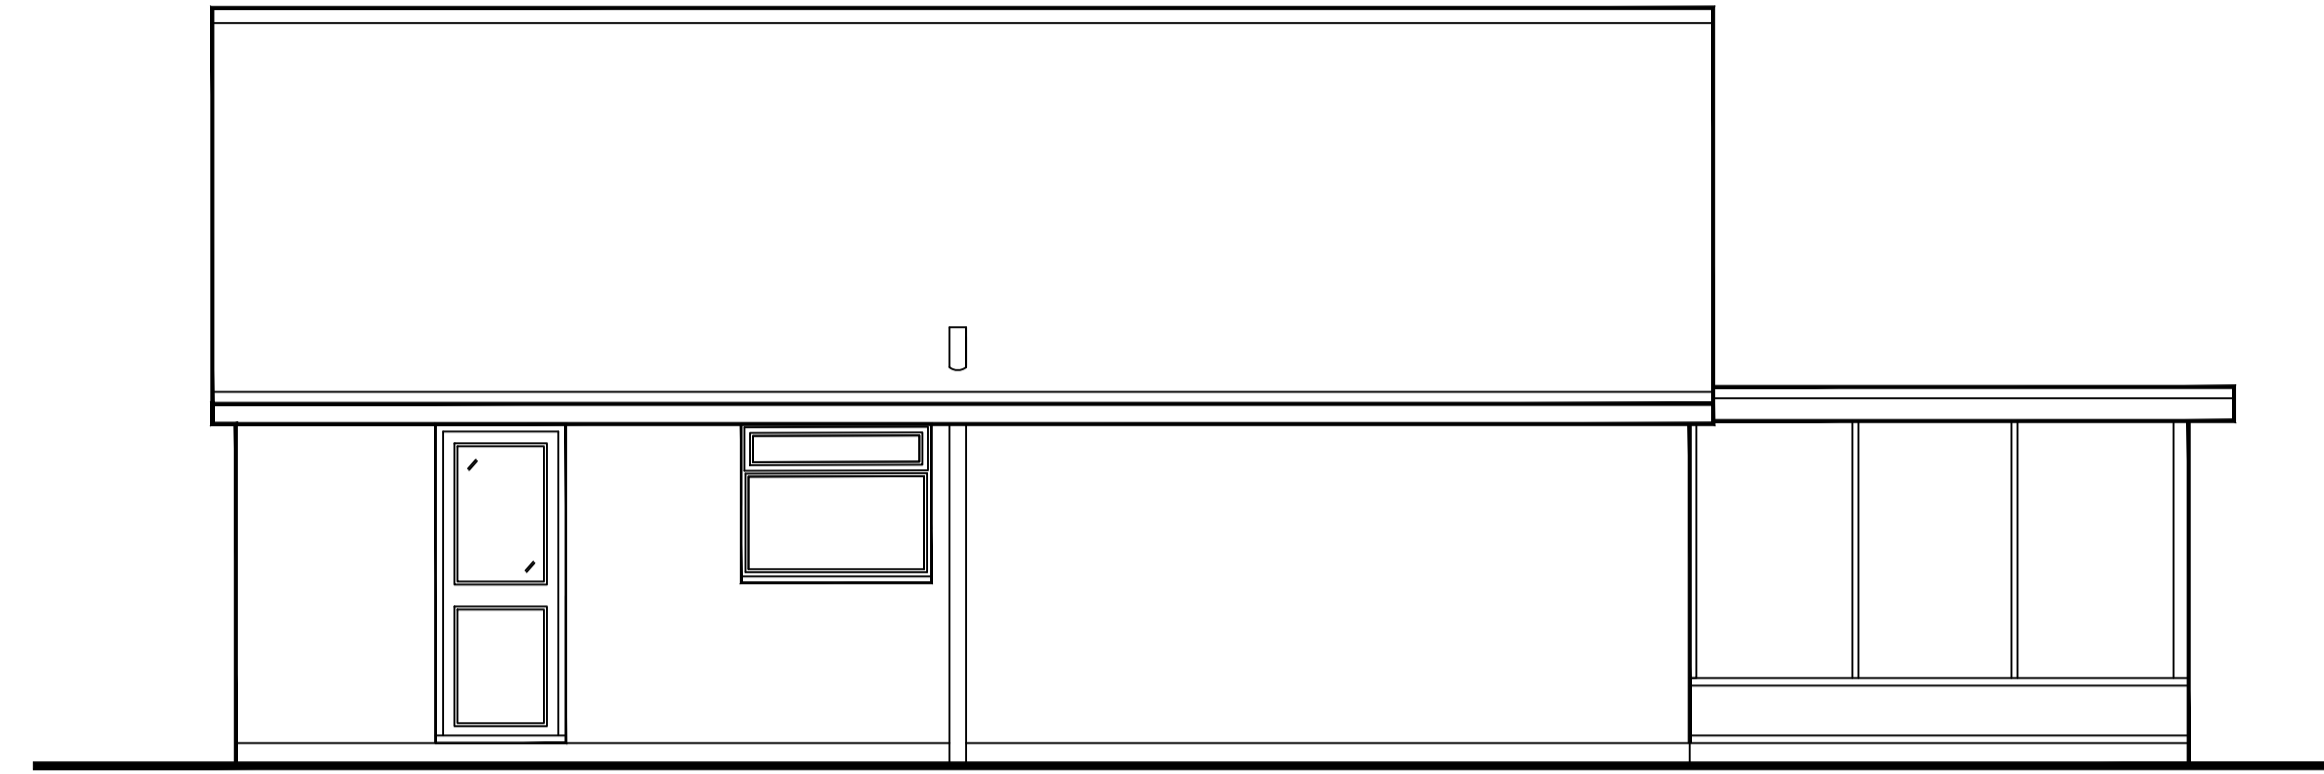


EXISTING SIDE ELEVATION 1:50

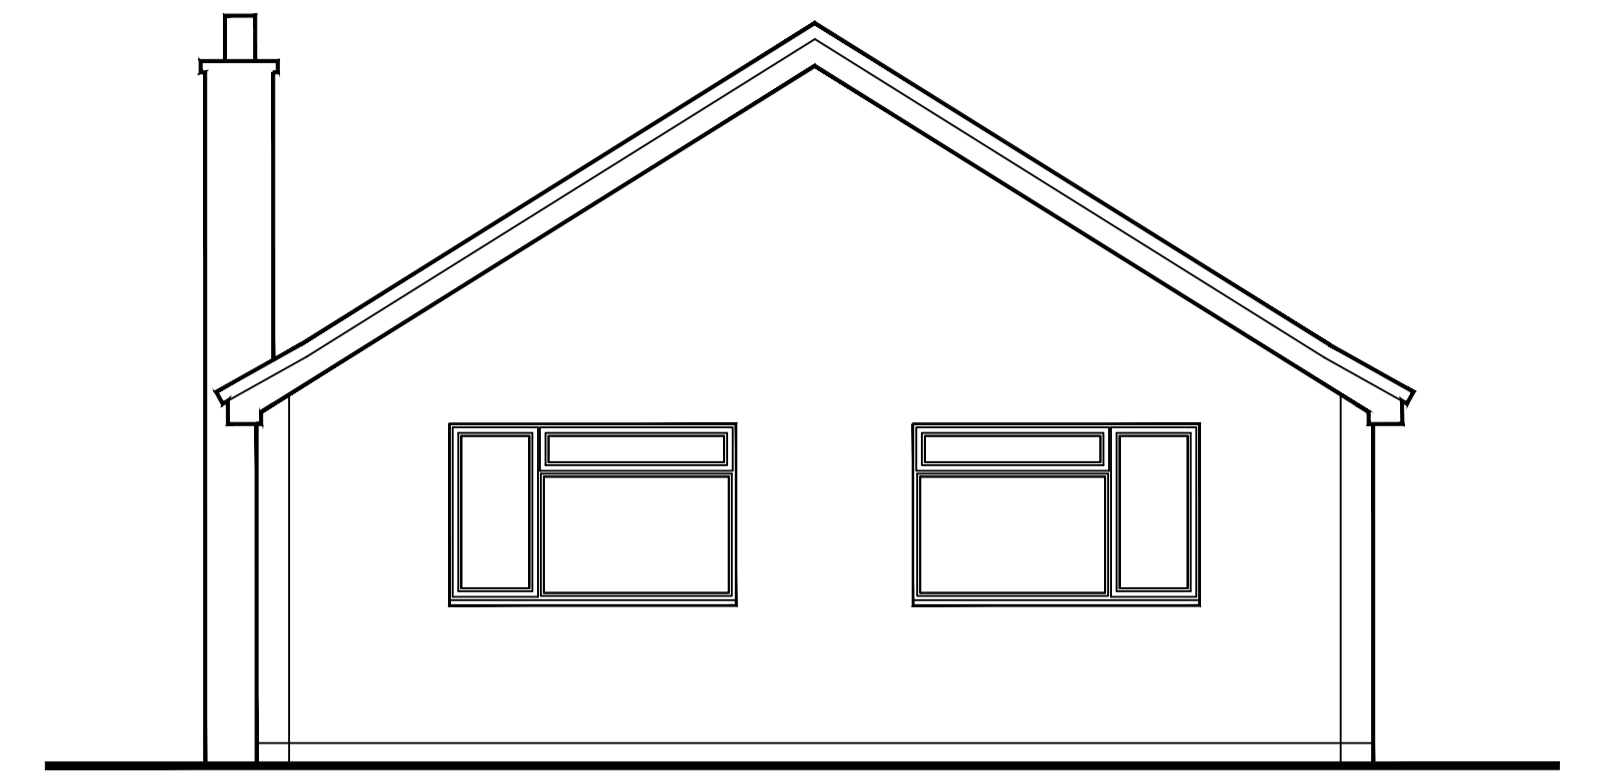

EXISTING FRONT ELEVATION 1:50

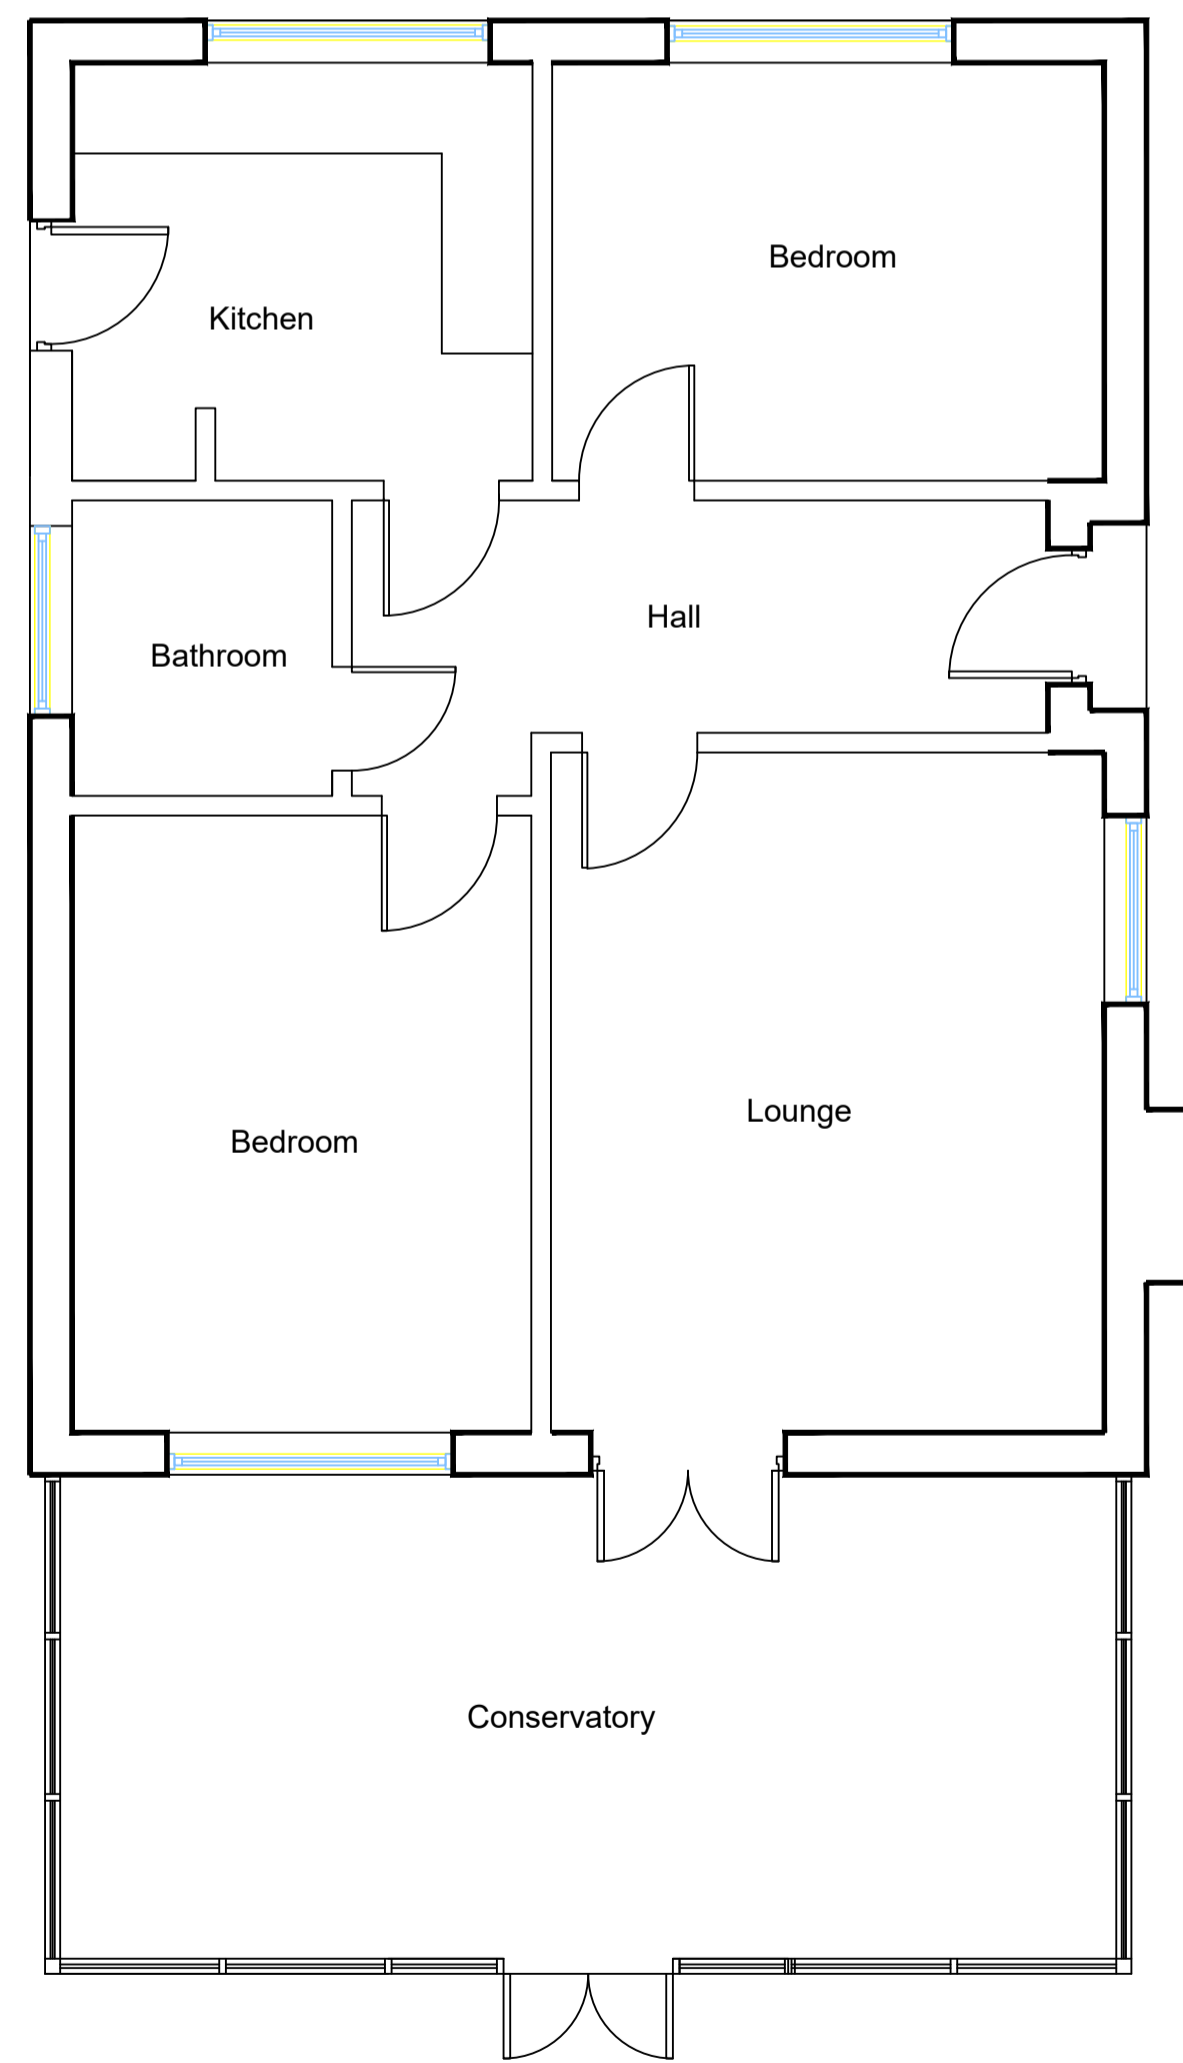

EXISTING GROUND FLOOR PLAN 1:50

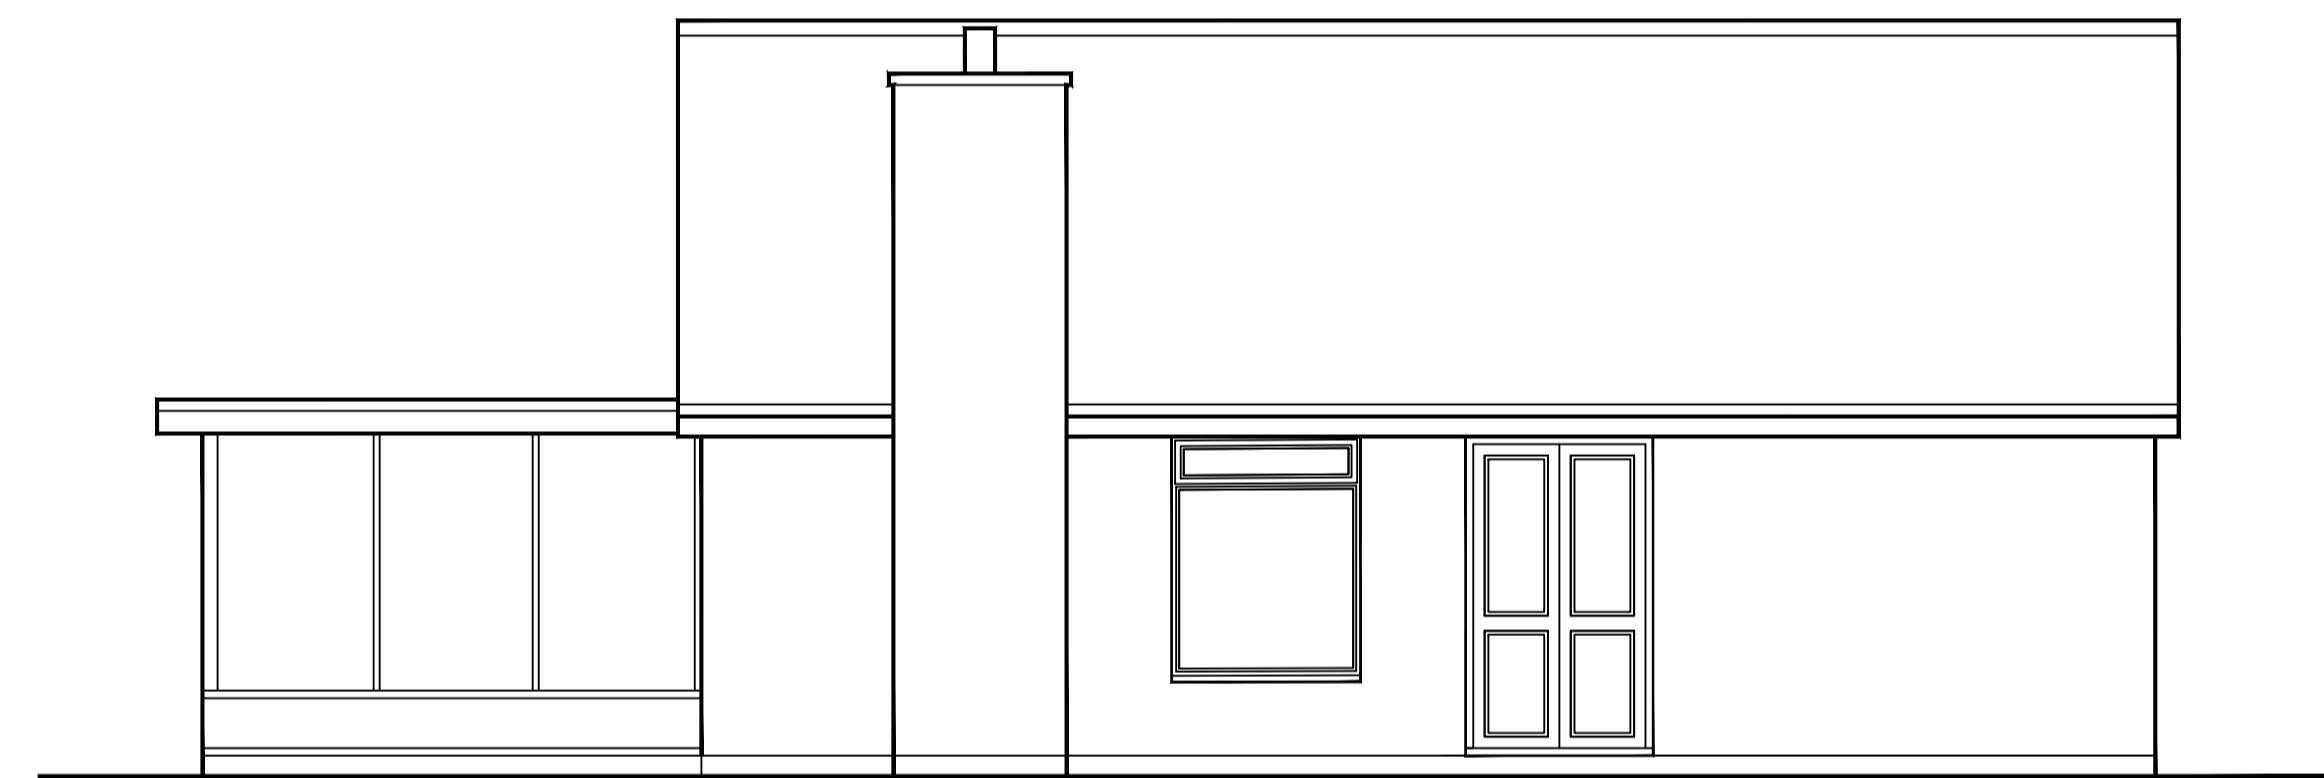

EXISTING SIDE ELEVATION 1:50

Scale Bar 1:50



PROPOSED LOFT CONVERSION

at
43 Crawte Avenue
Holbury
Southampton
SO45 2GQ

Client
Mr & Mrs Shelley

EXISTING ELEVATIONS AND FLOOR PLAN

BUILDING PLANS & ESTIMATING

9 The Close
Holbury
Southampton
Hampshire
SO45 2PG

Email abbott.bob@sky.com
Tel 07795 692060

BLOCK/SITE PLAN

AREA 90m x 90m

SCALE: 1:500 on A4

CENTRE COORDINATES: 443822 , 102976

THE SITE



Supplied by Streetwise Maps Ltd
www.streetwise.net
Licence No: 100047474
17:06:35 07/02/2023

43 CRAWTE AVENUE
HOLBURY
SOUTHAMPTON
SO45 2GQ

SITE LOCATION PLAN

AREA 2 HA

SCALE: 1:1250 on A4

CENTRE COORDINATES: 443822 , 102976



THE 'SITE'



Supplied by Streetwise Maps Ltd

www.streetwise.net

Licence No: 100047474

17:06:29 07/02/2023

43 CRAWTE AVENUE

HOLBURY

SOUTHAMPTON

SO45 2GQ.