

Fawley Waterside Ltd - Indicative layout for Temporary Open Storage Use (Class B8)

 Open storage site boundary  Wind turbine blades

1 Site 1. Boiler House - 52060m²

2 Site 2. Control Room - 10100m²


Scale 1: 5000 @ A4

ADAMS
INFRASTRUCTURE
— PLANNING —

6 WATER LANE
RICHMOND
TW9 1TJ

info@adamsipl.co.uk
Mob. 07801 867580

Streetwise Licence
No. 100047474

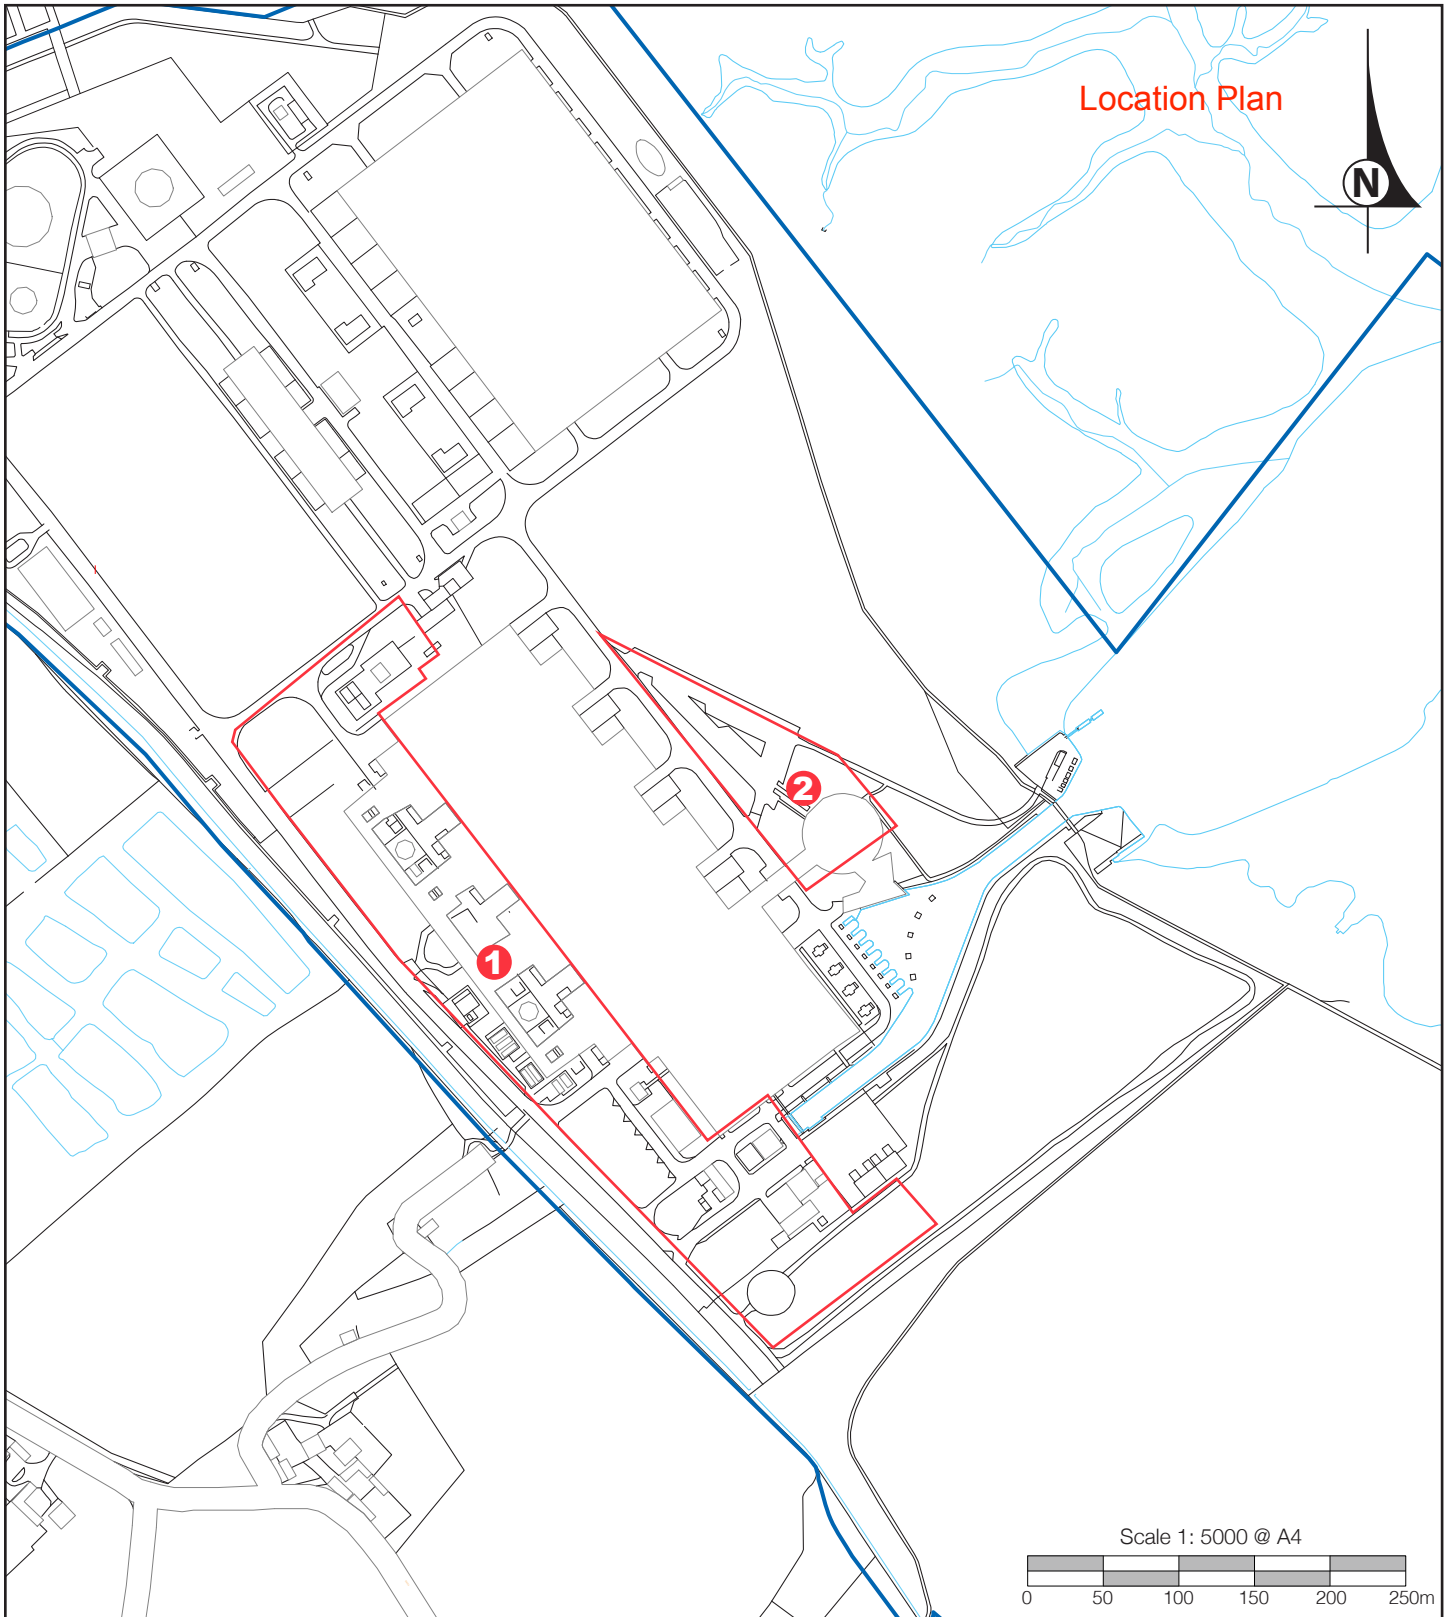

Fawley Waterside Ltd - Proposed Area for Temporary Open Storage Use (Class B8)

Open storage site boundary

Other Land in the Ownership of Fawley Waterside Ltd.

1 Site 1. Boiler House - 52060m²

2 Site 2. Control Room - 10100m²

Scale 1: 5000 @ A4

ADAMS
INFRASTRUCTURE
— PLANNING —

6 WATER LANE
RICHMOND
TW9 1TJ

info@adamsipl.co.uk
Mob. 07801 867580

Streetwise Licence
No. 100047474